



TEST HOLE (Elev. 21.0')	TEST HOLE
0 - 1.5'	Dark brown sandy loam
1.5' - 3'	Brown loamy sand
3' - 13.6'	Pale brown fine to coarse sand
13.6' - 17'	Water in pale brown fine to coarse sand (Water at elev. 7.4')

NOTES:

- Unauthorized alteration or addition to a survey map bearing a licensed land surveyor's seal is a violation of section 7209, sub-division 2 of the N.Y. State Education Law.
- Only copies from the original of this survey marked with an original of the land surveyor's embossed seal or inked seal shall be considered to be valid copies.
- Certifications indicated hereon signify that this survey was prepared in accordance with the existing Code of Practice for Land Surveys adopted by the N.Y. State Association of Professional Land Surveyors. Said certifications shall run only to the person for whom the survey is prepared, and on his behalf to the title company, governmental agency and lending institution listed hereon, and to the assignees of the lending institution. Certifications are not transferable to additional institutions or subsequent owners.
- Underground improvements or encroachments, if any, are not shown hereon.
- The existence of right of ways, wetlands and/or easements of record, if any, not shown are not guaranteed.
- Elevations shown are from USC & GS datum.

- indicates found concrete monument.
- indicates found iron pin.
- indicates set 12" iron pin.
- △ indicates set stake.

LINE	BEARING	DISTANCE
L 1	N 86°43'55"E	30.00'
L 2	S 25°11'17"W	27.30'
L 3	S 35°10'37"W	8.53'
L 4	N 15°11'30"E	25.30'

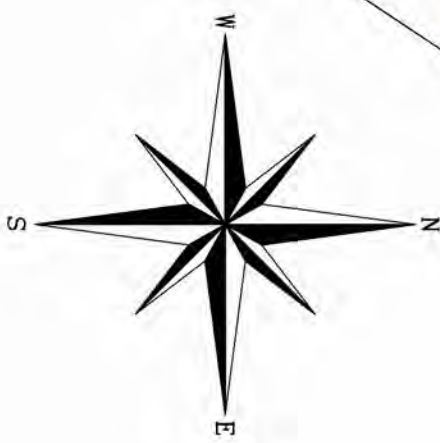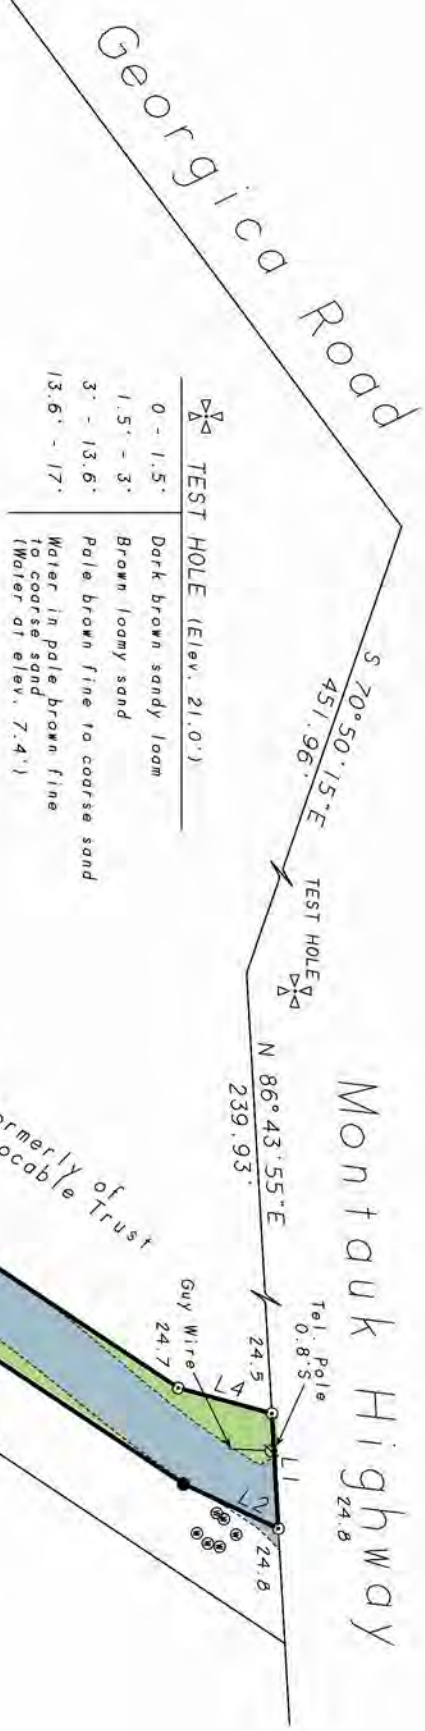

SURVEY OF PROPERTY
 Situate
 INCORPORATED VILLAGE OF EAST HAMPTON
 Town of East Hampton
 Suffolk County, New York

AREA: 60,532 sq. ft.
 or 1.3896 acres

SCALE: 1" = 50'

Certified only to:
 Kenneth Sheinberg
 Webster Bank
 Old Republic National Title Insurance Co.



- May 25, 1999: Add certification
- December 29, 1998: Final
- August 7, 1998: Stake pool & tennis court
- June 19, 1998: Under Construction
- May 15, 1998: Stake house
- May 7, 1998: Recertify map
- April 21, 1998: Revise Site Plan
- December 21, 1997: Revise Health Dep't.
- July 11, 1996: Health Department

Surveyed: July 8, 1996
 David L. Siskas
 N.Y.S. Lic. No. 049960



Saskas Surveying Company, P.C.
 124 Cedar Street
 East Hampton, New York 11937
 (516) 324-6917 FAX 329-4768