

FIRST FLOOR PLAN

project name:  
BRIDGEHAMPTON RESIDENCE  
12 SELLENTIN WAY (LOT # 5)  
BRIDGEHAMPTON, N.Y.  
drawing title:  
FIRST FLOOR PLAN

date:  
OCTOBER 2017  
revision:  
AS NOTED  
project no.:  
2017-039  
drawn by:  
KSS  
checked by:

**NOTARO GRUPP ASSOCIATES  
ARCHITECTS & PLANNERS**  
1005 GLEN COVE AVENUE  
GLEN HEAD, NEW YORK 11545  
(516) 609-8700 FAX (516) 609-2102

number	date	revision




SECOND FLOOR PLAN

number	date	revision

DATE	OCTOBER 2017
SCALE	AS NOTED
PROJECT NO.	2017-039
DRAWN BY	KSS
CHECKED BY	

**NOTARO GRUPP ASSOCIATES  
ARCHITECTS & PLANNERS**  
 1005 GLEN COVE AVENUE  
 GLEN HEAD, NEW YORK 11545  
 (516) 609-8700 FAX (516) 609-2102

PROJECT NAME:  
BRIDGEHAMPTON RESIDENCE  
12 SELLENTIN WAY (LOT # 5)  
BRIDGEHAMPTON, N.Y.  
DRAWING TITLE:  
**SECOND FLOOR PLAN**

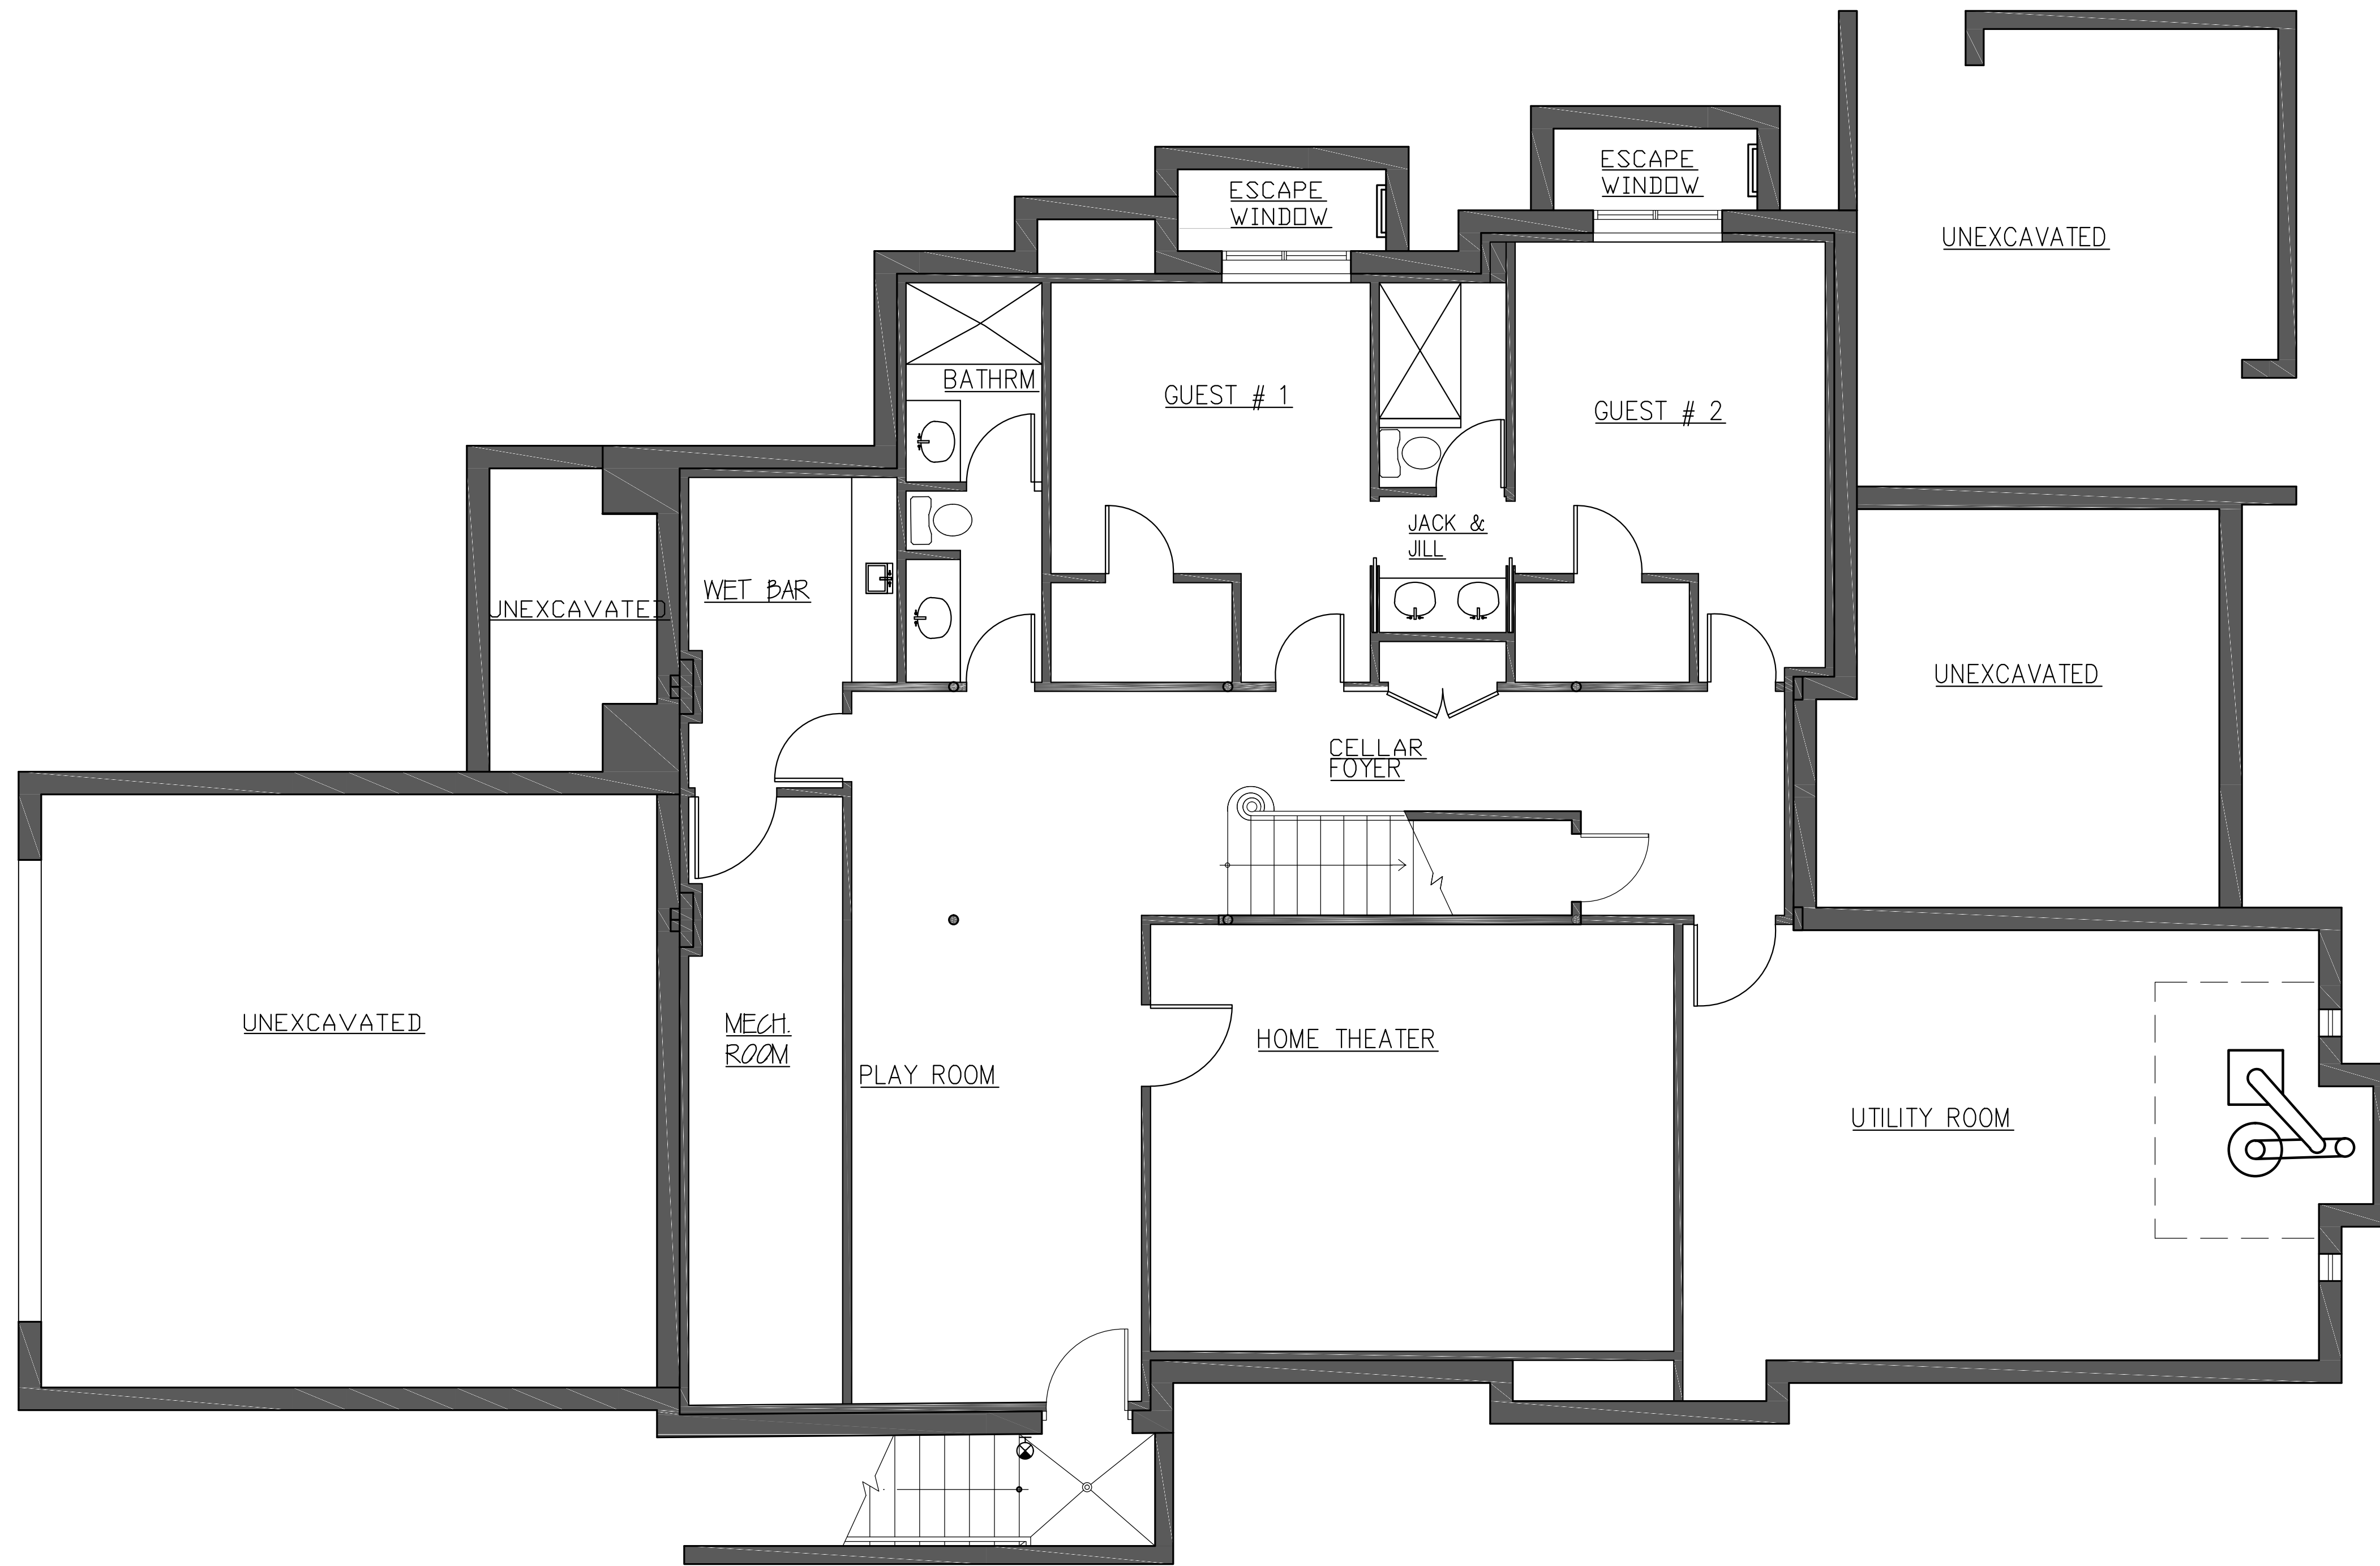

CELLAR FLOOR PLAN

drawing no.

A-1

BRIDGEHAMPTON RESIDENCE  
12 SELLENTIN WAY (LOT # 5)  
BRIDGEHAMPTON, N.Y.

CELLAR FLOOR PLAN

**NOTARO GRUPP ASSOCIATES  
ARCHITECTS & PLANNERS**

1005 GLEN COVE AVENUE  
GLEN HEAD, NEW YORK 11545  
(516) 609-8700 FAX (516) 609-2102

DATE: OCTOBER 2017

SCALE: AS NOTED

PROJECT NO. 2017-039

DESIGNED BY: KSS

number

date

revision