



**FIRST FLOOR PLAN**  
**MONTROSE LANE**

3,116 SQ.FT.

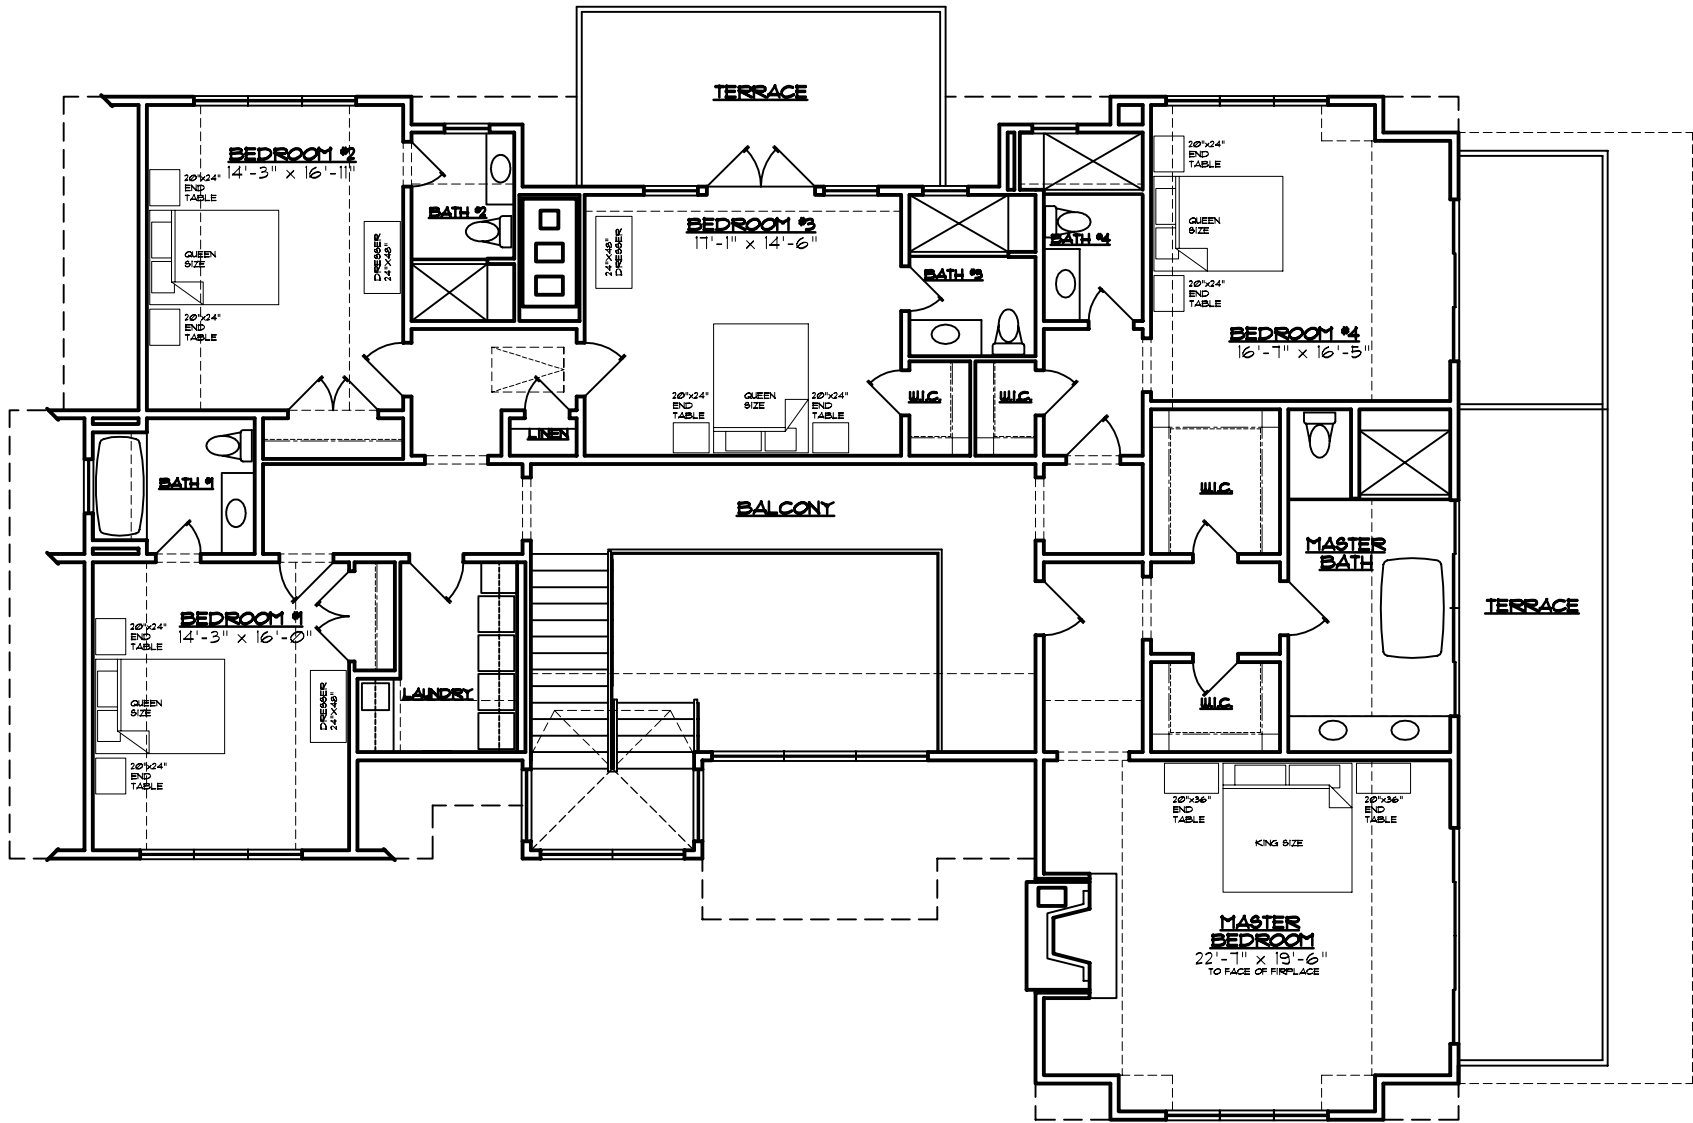

**SECOND FLOOR PLAN**  
**MONTROSE LANE**

2,882 SQ.FT.

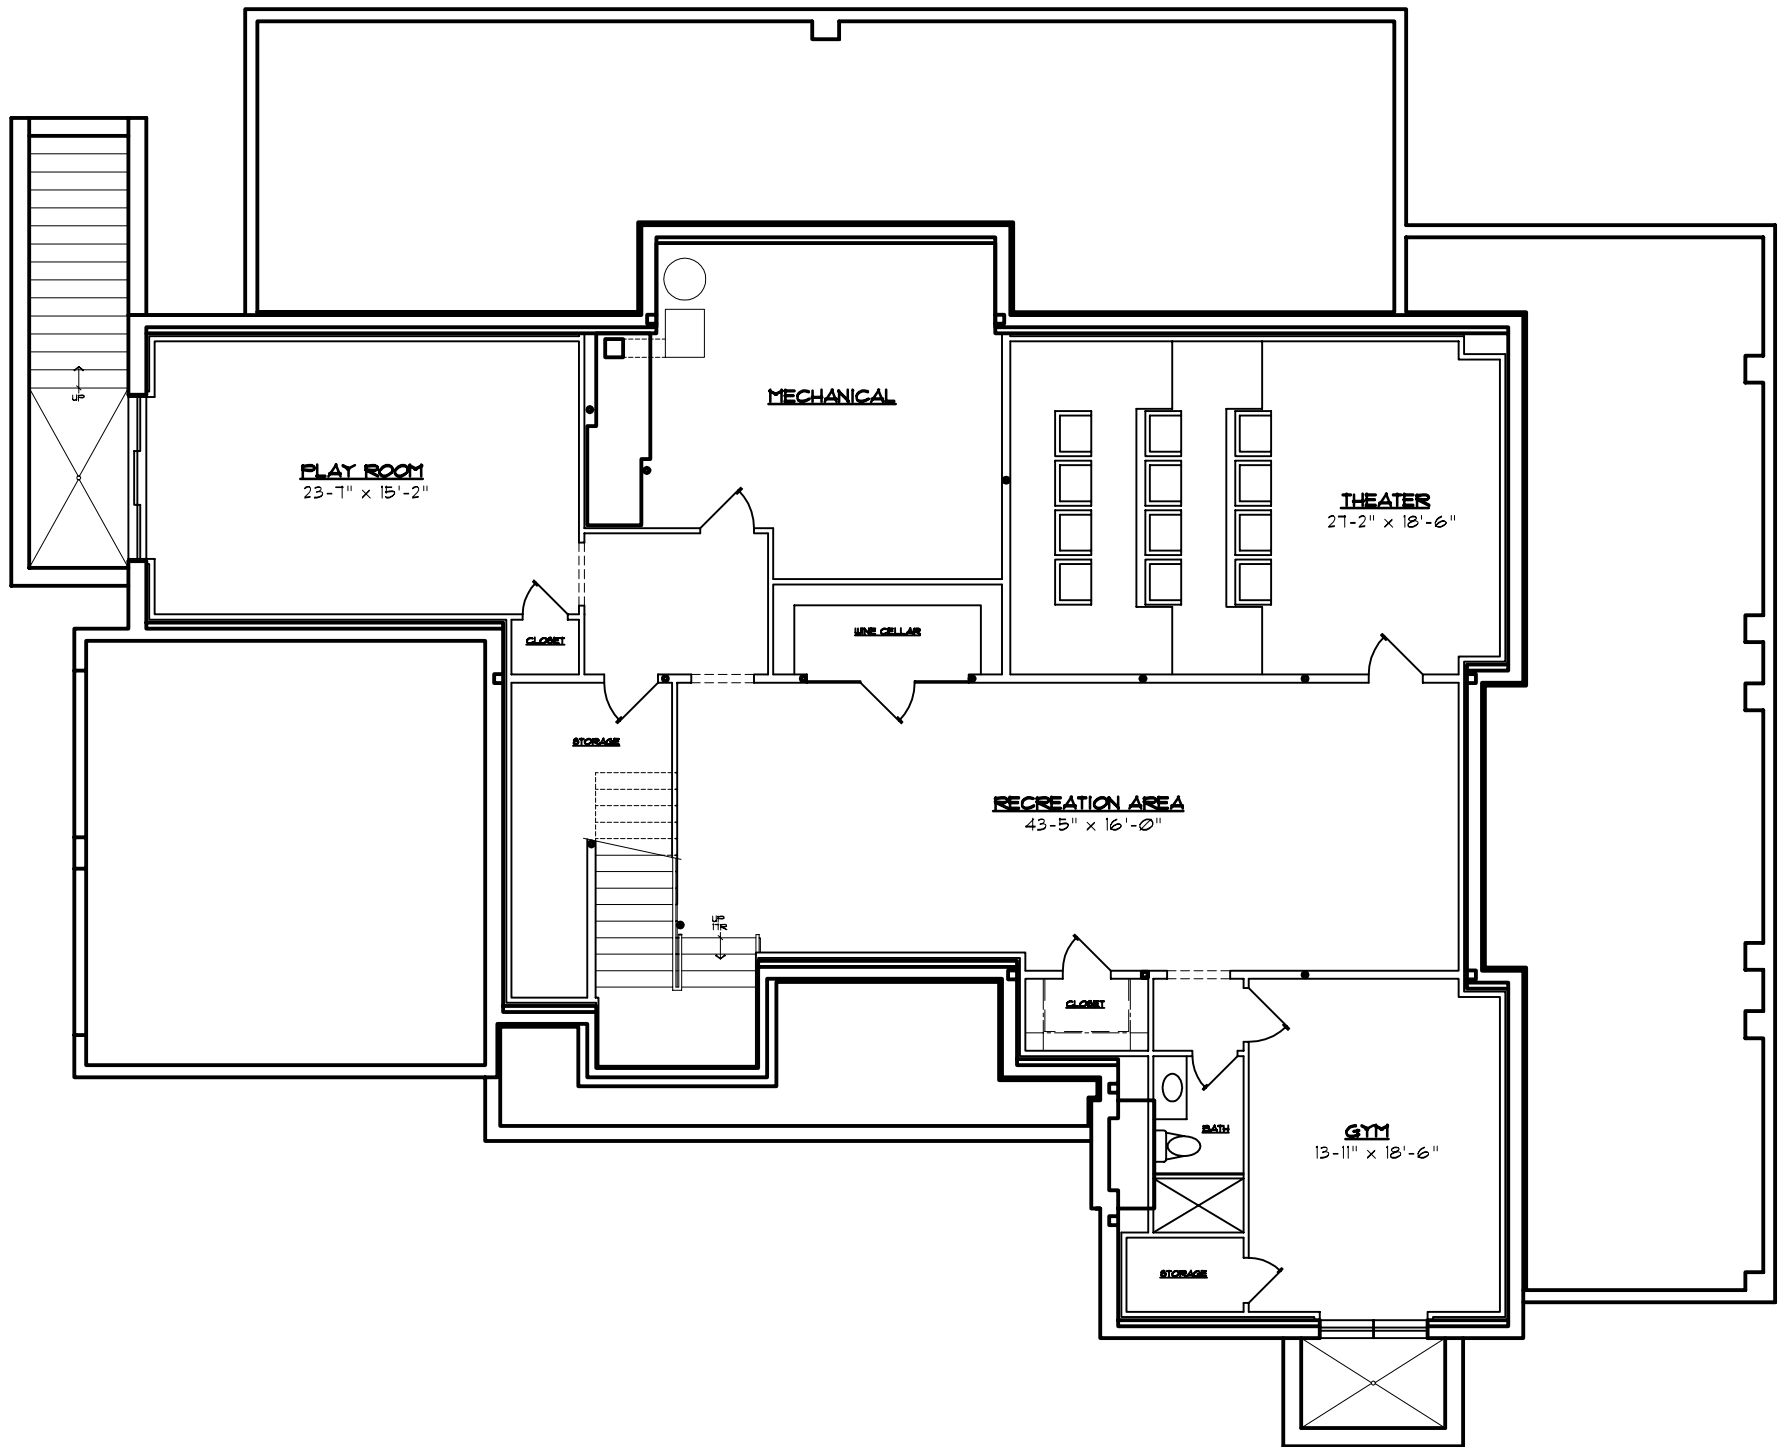

**FINISHED BASEMENT PLAN**  
**MONTROSE LANE**

SCALE: 1/4" = 1'-0"