


BLUESTONE PATIO

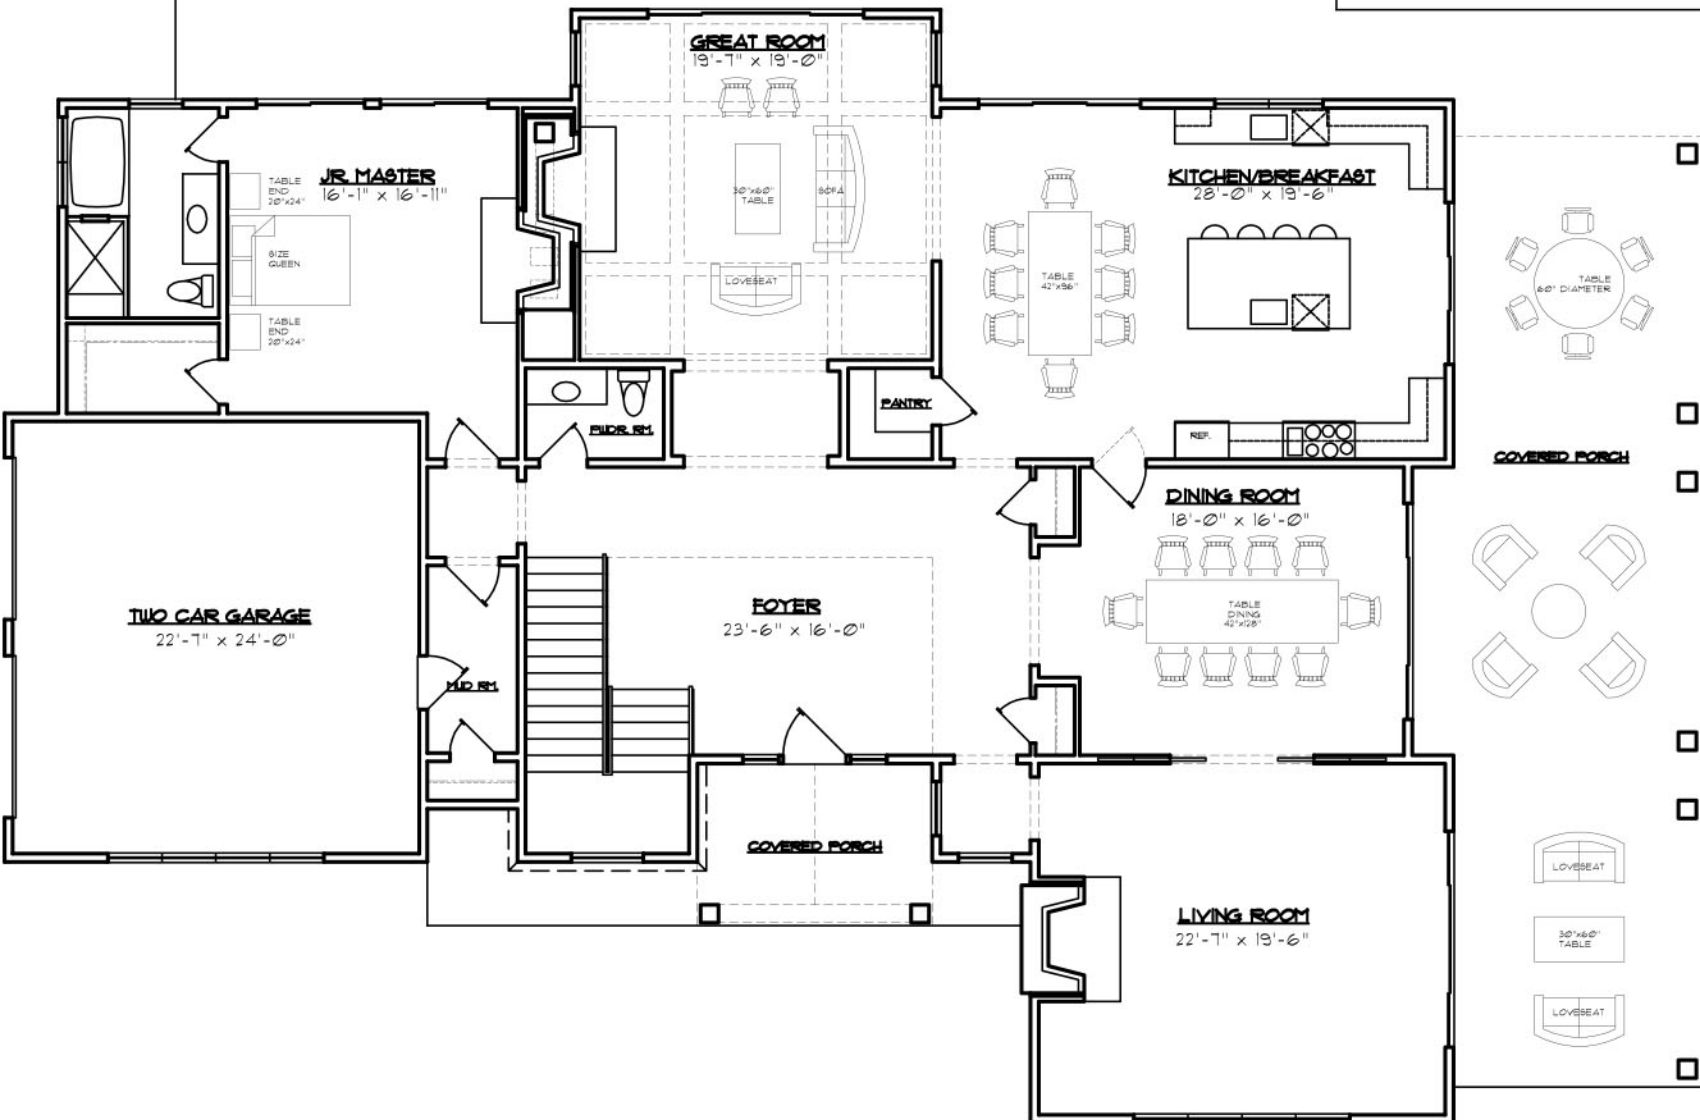


FIRST FLOOR PLAN
MONTROSE LANE

3,116 SQFT.



SECOND FLOOR PLAN
MONTROSE LANE

2,882 SQ.FT.

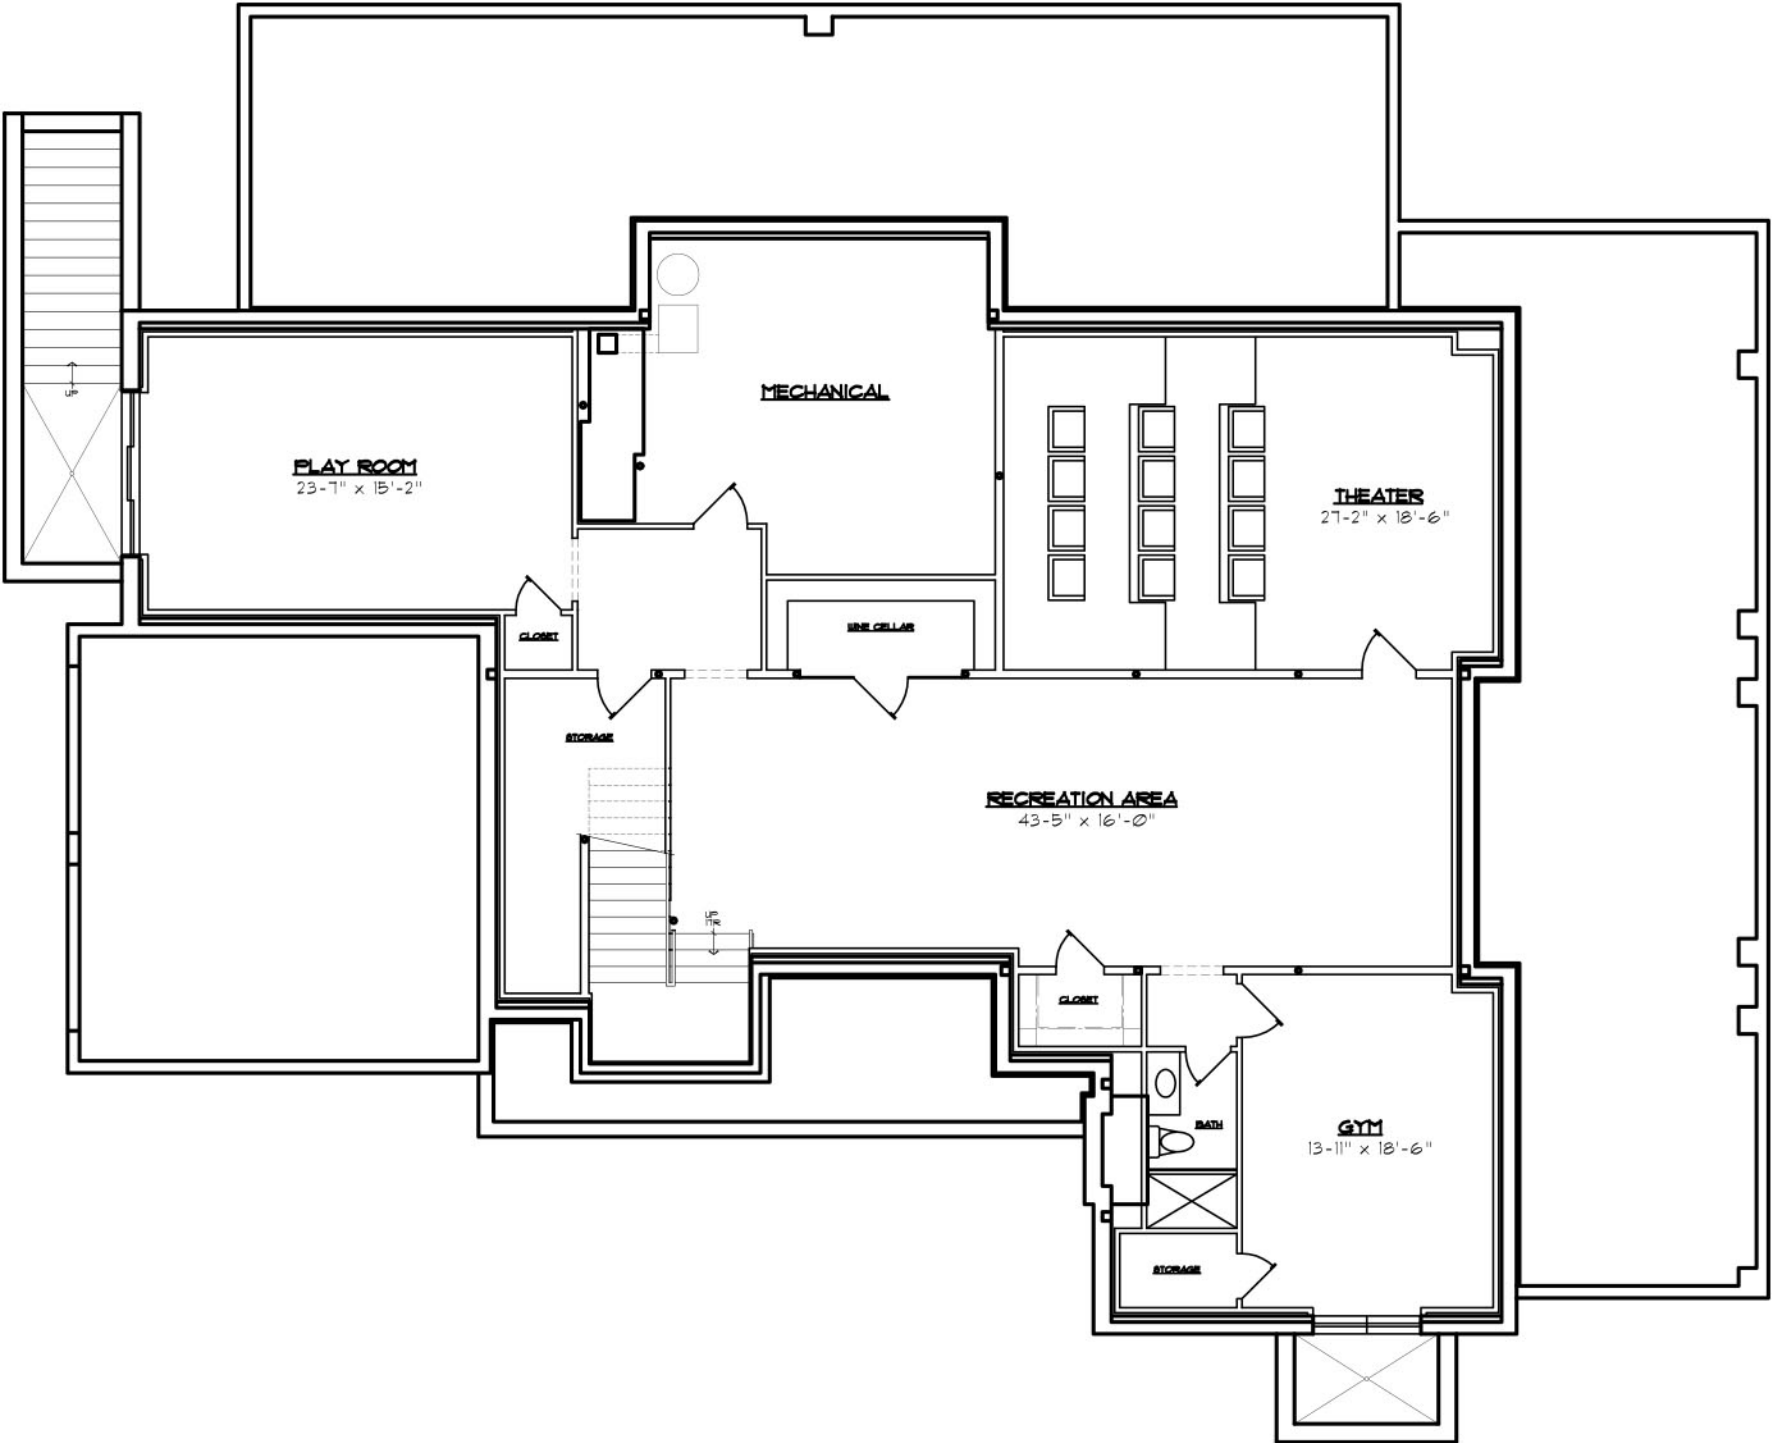

FINISHED BASEMENT PLAN
MONTROSE LANE

SCALE: 1/4" = 1'-0"