
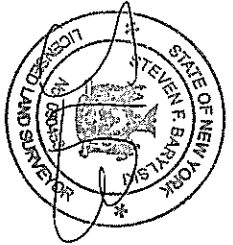


**SURVEY OF PROPERTY  
 PROPERTY LOCATED AT MECOX**  
 LOT No. 7  
 MAP OF MECOX ESTATES  
 FILED: JANUARY 11, 1972: FILE No. 5659  
 TOWN OF SOUTHAMPTON  
 SUFFOLK COUNTY, NEW YORK  
 S.C.T.M. # 900-103-01-16  
 AREA = 41,716 SF. = 0.9577 ACRES  
 SCALE: 1"=40'

NOTE: THE EXISTENCE OF RIGHT OF WAY,  
 METLANDS AND/OR EASEMENTS OF RECORD  
 IF ANY, NOT SHOWN ARE NOT GUARANTEED.  
 PROPERTY ZONED: "A" RES. (PER FILED MAP)  
 AGRICULTURAL PROTECTION OVERLAY DISTRICT  
 DESIGNATED STORMWATER MANAGEMENT

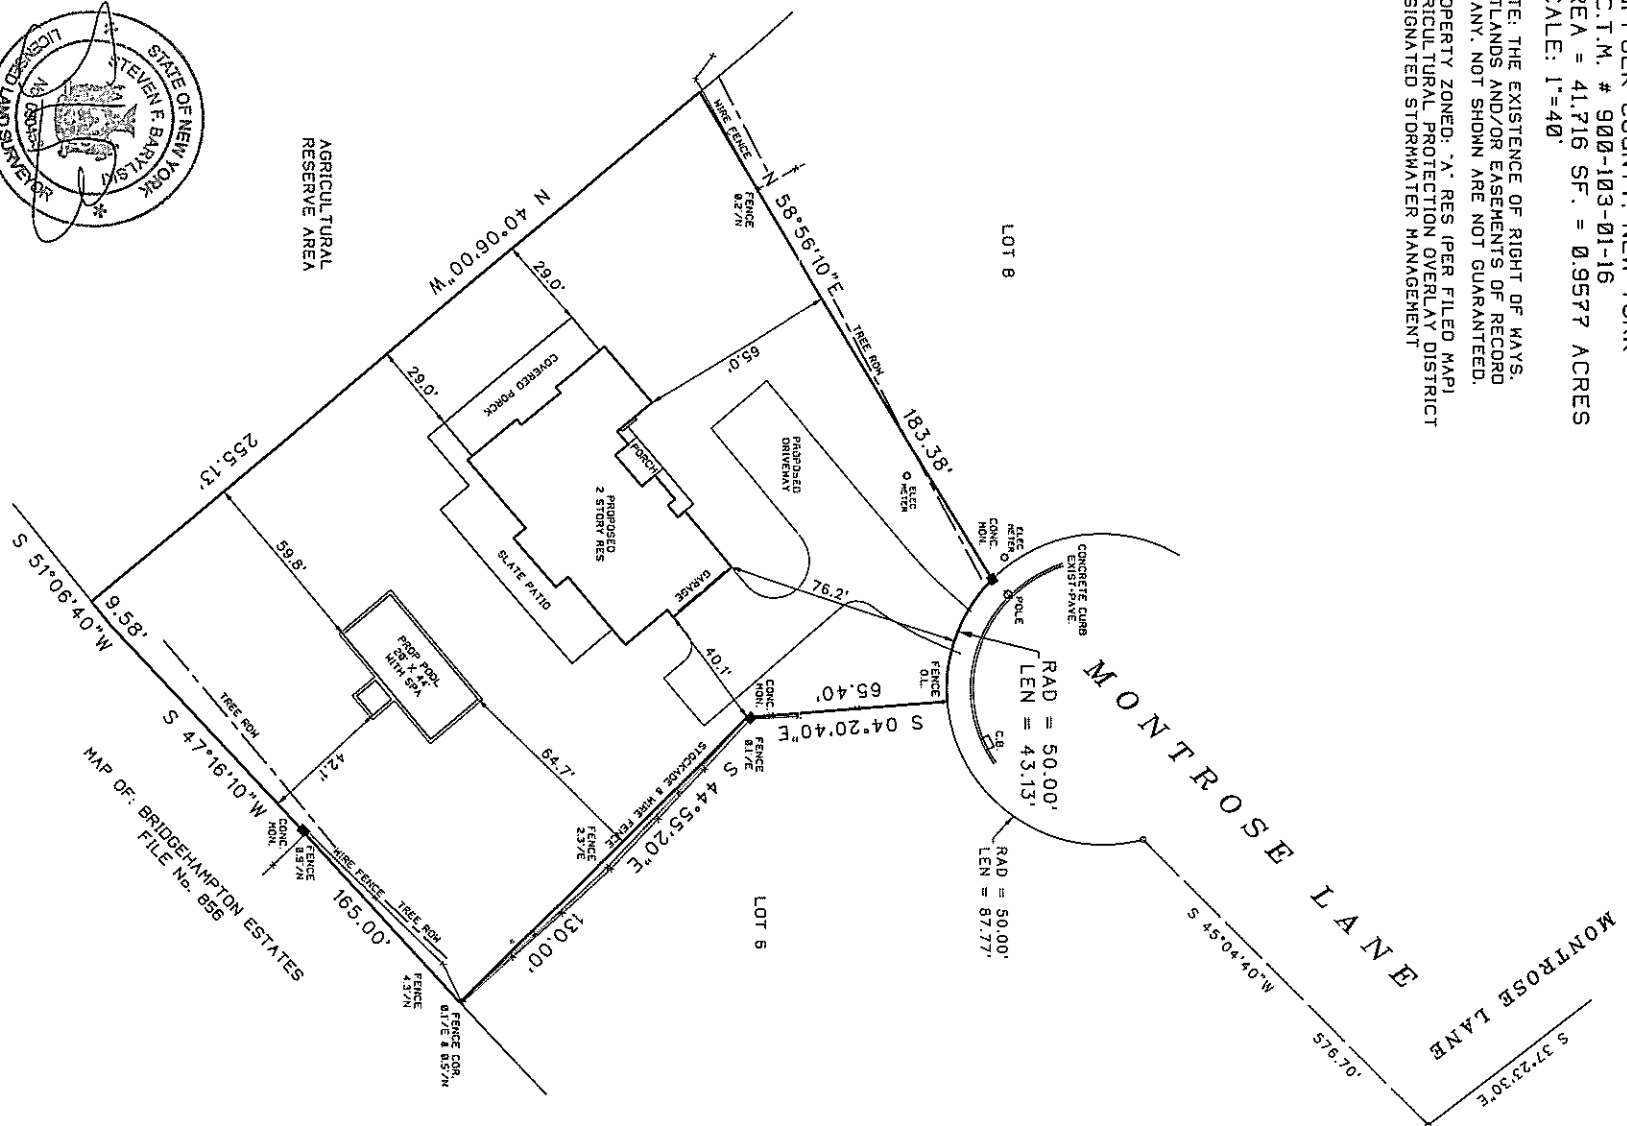

UNAUTHORIZED ALTERATION OR ADDITION TO THIS SURVEY IS A VIOLATION  
 OF SECTION 7209 OF THE NEW YORK STATE EDUCATION LAW.  
 COPIES OF THIS SURVEY MAP NOT BEARING THE LAND SURVEYORS' INKED  
 OR EMBOSSED SEAL SHALL NOT BE CONSIDERED TO BE A VALID TRUE COPY.  
 GUARANTEES OR CERTIFICATIONS INDICATED HEREON SHALL RUN ONLY TO  
 THE PERSON FOR WHOM THE SURVEY IS PREPARED, AND ON HIS BEHALF TO  
 THE TITLE COMPANY, GOVERNMENT AGENCY AND LENDING INSTITUTION  
 LISTED HEREON. THE SURVEYOR'S LIABILITY TO OTHERS, INCLUDING  
 QUANTITIES OR CERTIFICATIONS ARE NOT TRANSFERABLE TO ADDITIONAL  
 INSTITUTIONS OR SUBSEQUENT OWNERS.

2288-P

PL094\HWK520288-P.dwg - 02/16/2011 - 12:45 PM - Scale: 1"=40.00'

**SURVEYED BY:**  
 STEVEN BARYLSKI  
 N.Y.S. Lic. No. 050453  
 41 MEETING HOUSE LANE  
 SOUTHAMPTON, N.Y. 11968  
 FEBRUARY 4, 2011  
 2-15-2011: ADD SITE PLAN

MAP OF: BRIDGEHAMPTON ESTATES  
 FILE No. 856