


Section A-A' Tennis Court Wall  
Scale: 1/2" = 1'-0"

TOTAL WETLAND BOUNDARY AS DETERMINED BY E. SPENCER/LAND OF SUFFOLK ENVIRONMENTAL CONSULTING, INC. ON 1/21/2005

**KEY**

- WF: Wetland in Field
- D.B: Swamp
- Typ: Typical
- TK: To be Unimpaired
- Top of Foundation
- Existing Foot Grate (diagonal, and no grid)
- Proposed Foot Grate (grid and inches, 6x6x1)
- Top of Wall (feet and inches)
- Bottom of Wall (feet and inches)
- FF: Finished Floor Elevation
- Existing floor
- Property line
- Existing Contour
- Proposed Tree
- Proposed Shrub
- Proposed Hedge
- Existing Landscape
- Proposed Footprint for Screening

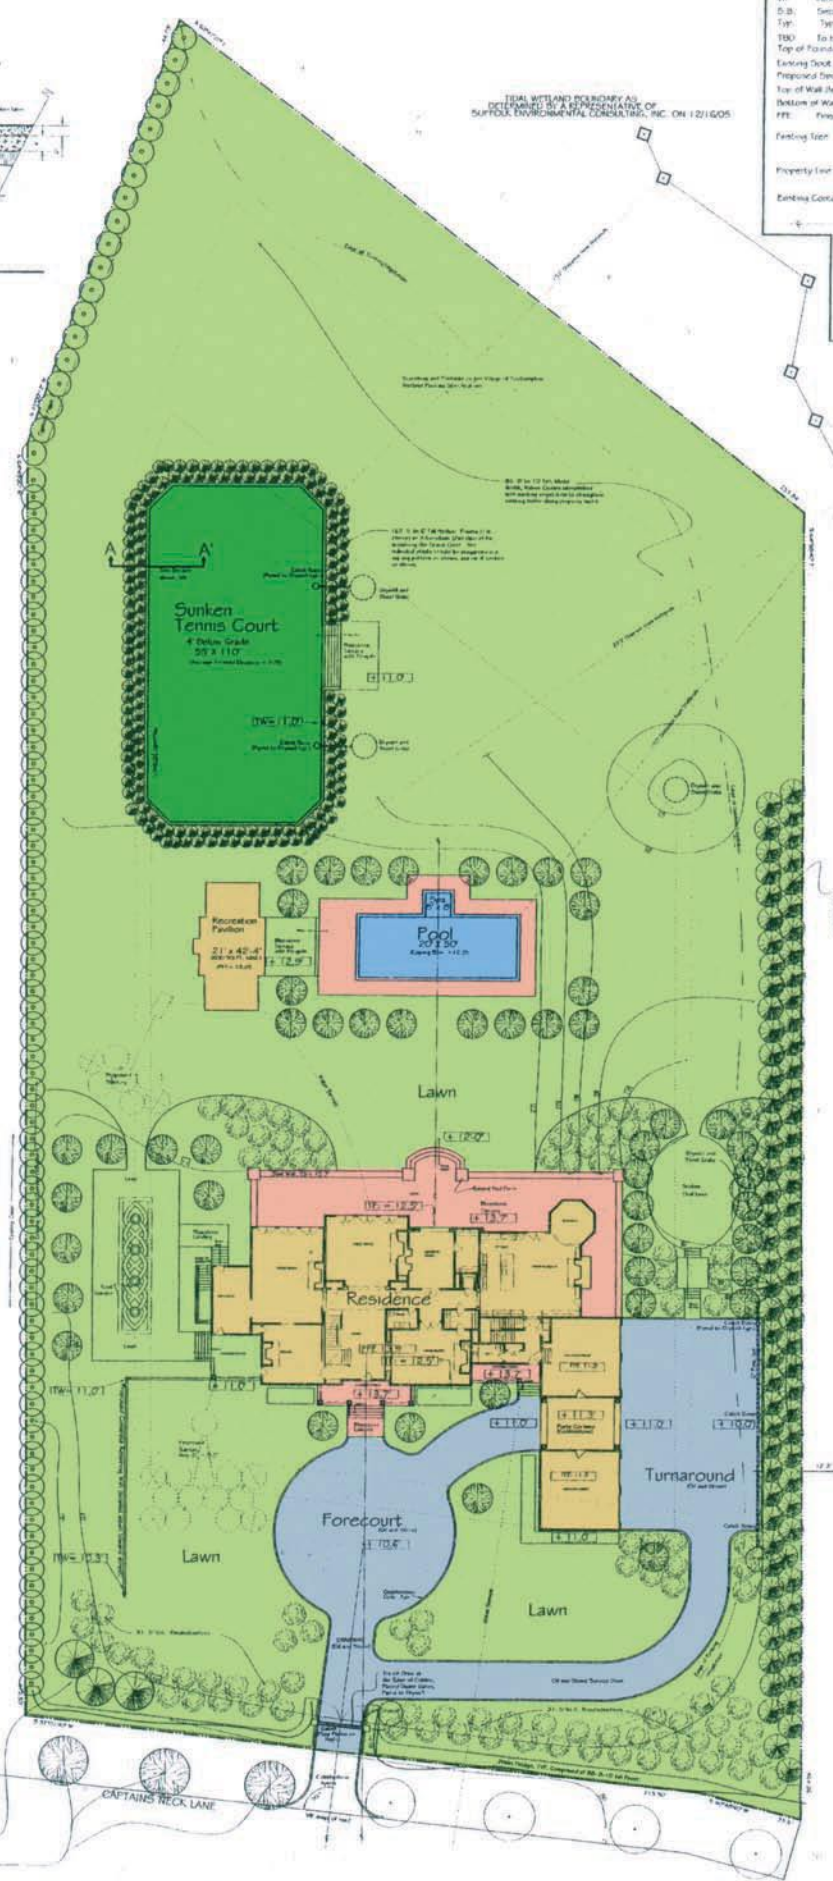

Entry Gate Detail (S.E. Corner of Wicopogue and Barons)



Site of Entry Gates and Drive off of Captains Neck Lane



Area just north of Proposed Entry Gates and Drive—Opposite Front Door




Typical Roadside along Site Facing South

**NOTES**

All work to be done in accordance with the approved plans and specifications. The contractor shall be responsible for obtaining all necessary permits and approvals from the appropriate authorities. The contractor shall also be responsible for maintaining access to all adjacent properties and utilities throughout the project. The contractor shall also be responsible for protecting all existing trees and landscaping on the site. The contractor shall also be responsible for restoring the site to its original condition or better at the end of the project. The contractor shall also be responsible for providing a final site plan and as-built drawings at the end of the project. The contractor shall also be responsible for providing a final report and all other documents required by the appropriate authorities. The contractor shall also be responsible for providing a final site plan and as-built drawings at the end of the project. The contractor shall also be responsible for providing a final report and all other documents required by the appropriate authorities.

**431 CAPTAINS NECK LANE**  
MASTER SITE PLAN

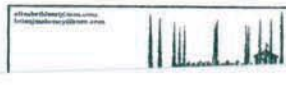

PHONE: 1-813-283-8844  
FAX: 1-813-283-8844

DATE	SUBMISSIONS AND REVISIONS

SCALE

