


FIRST FLOOR PLAN
SCALE: NTS

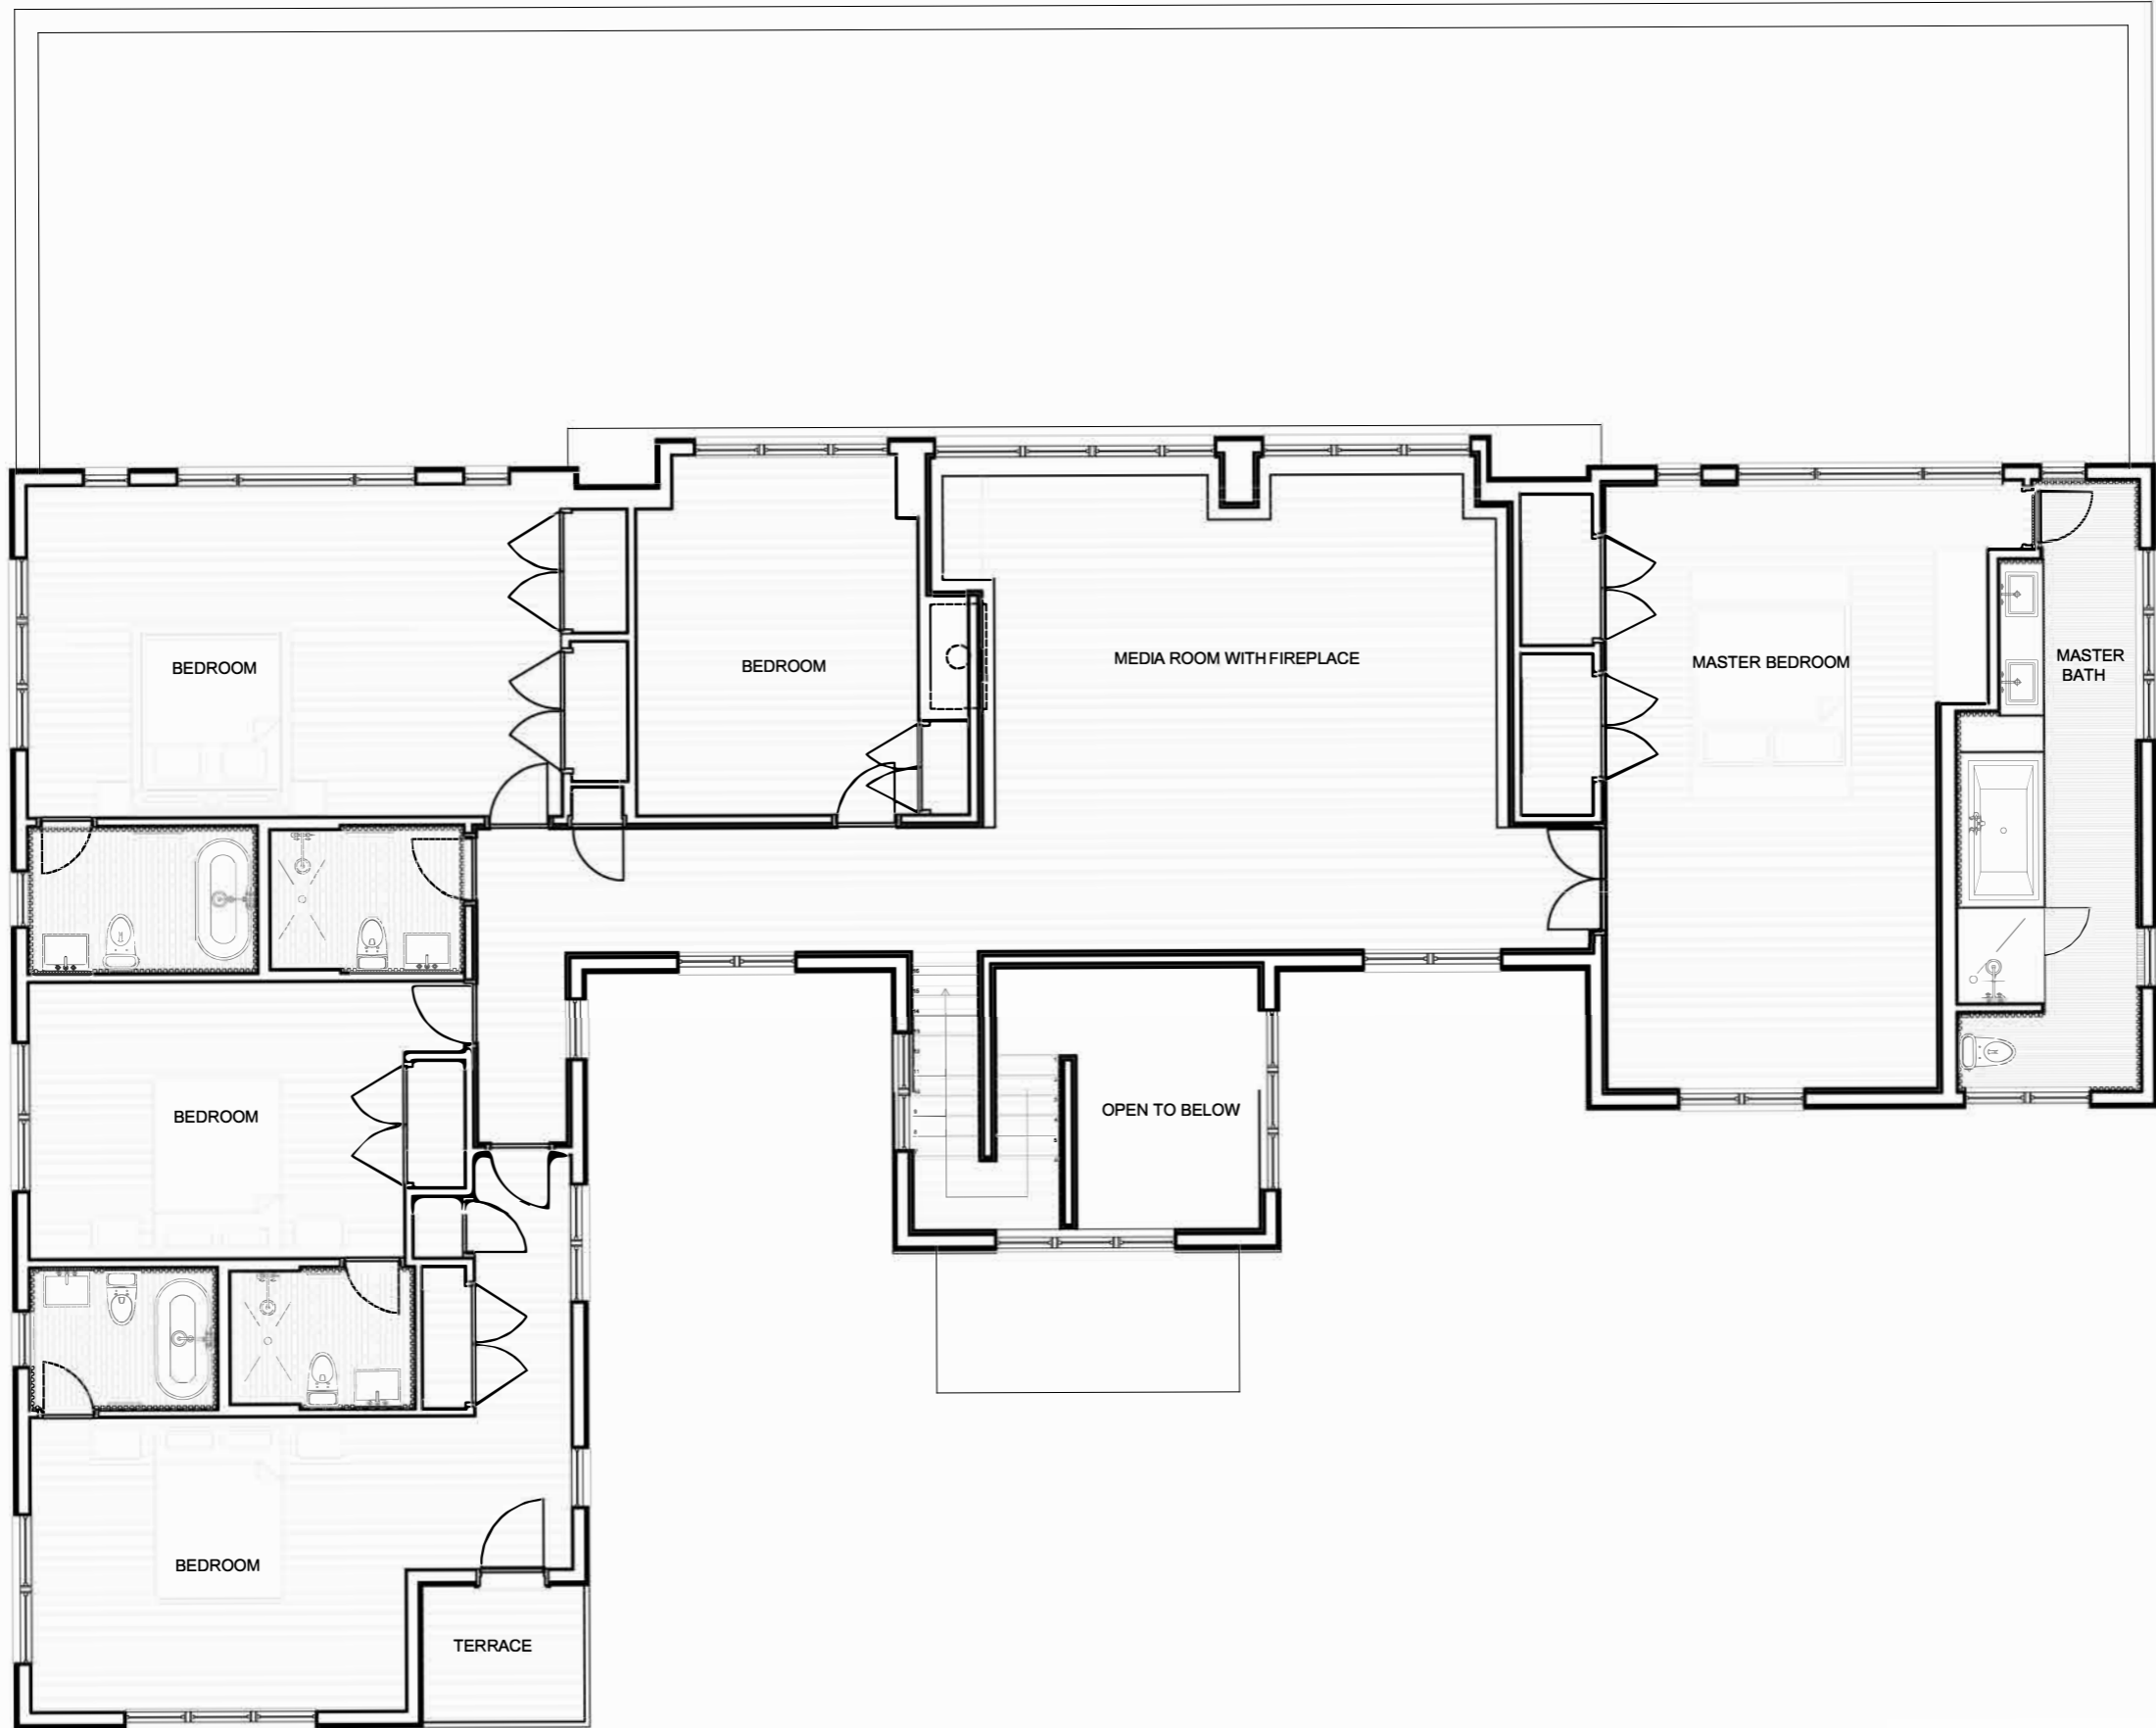

SECOND FLOOR PLAN

SCALE: NTS

1



