

BRAND NEW CONSTRUCTION
MOMENTS TO EAST HAMPTON VILLAGE
13 Boxwood Street, East Hampton




Danielle Wilson

Licensed Associate Real Estate Broker

m: 631.377.6682 | danielle.Wilson@corcoran.com

corcoran
corcoran group real estate

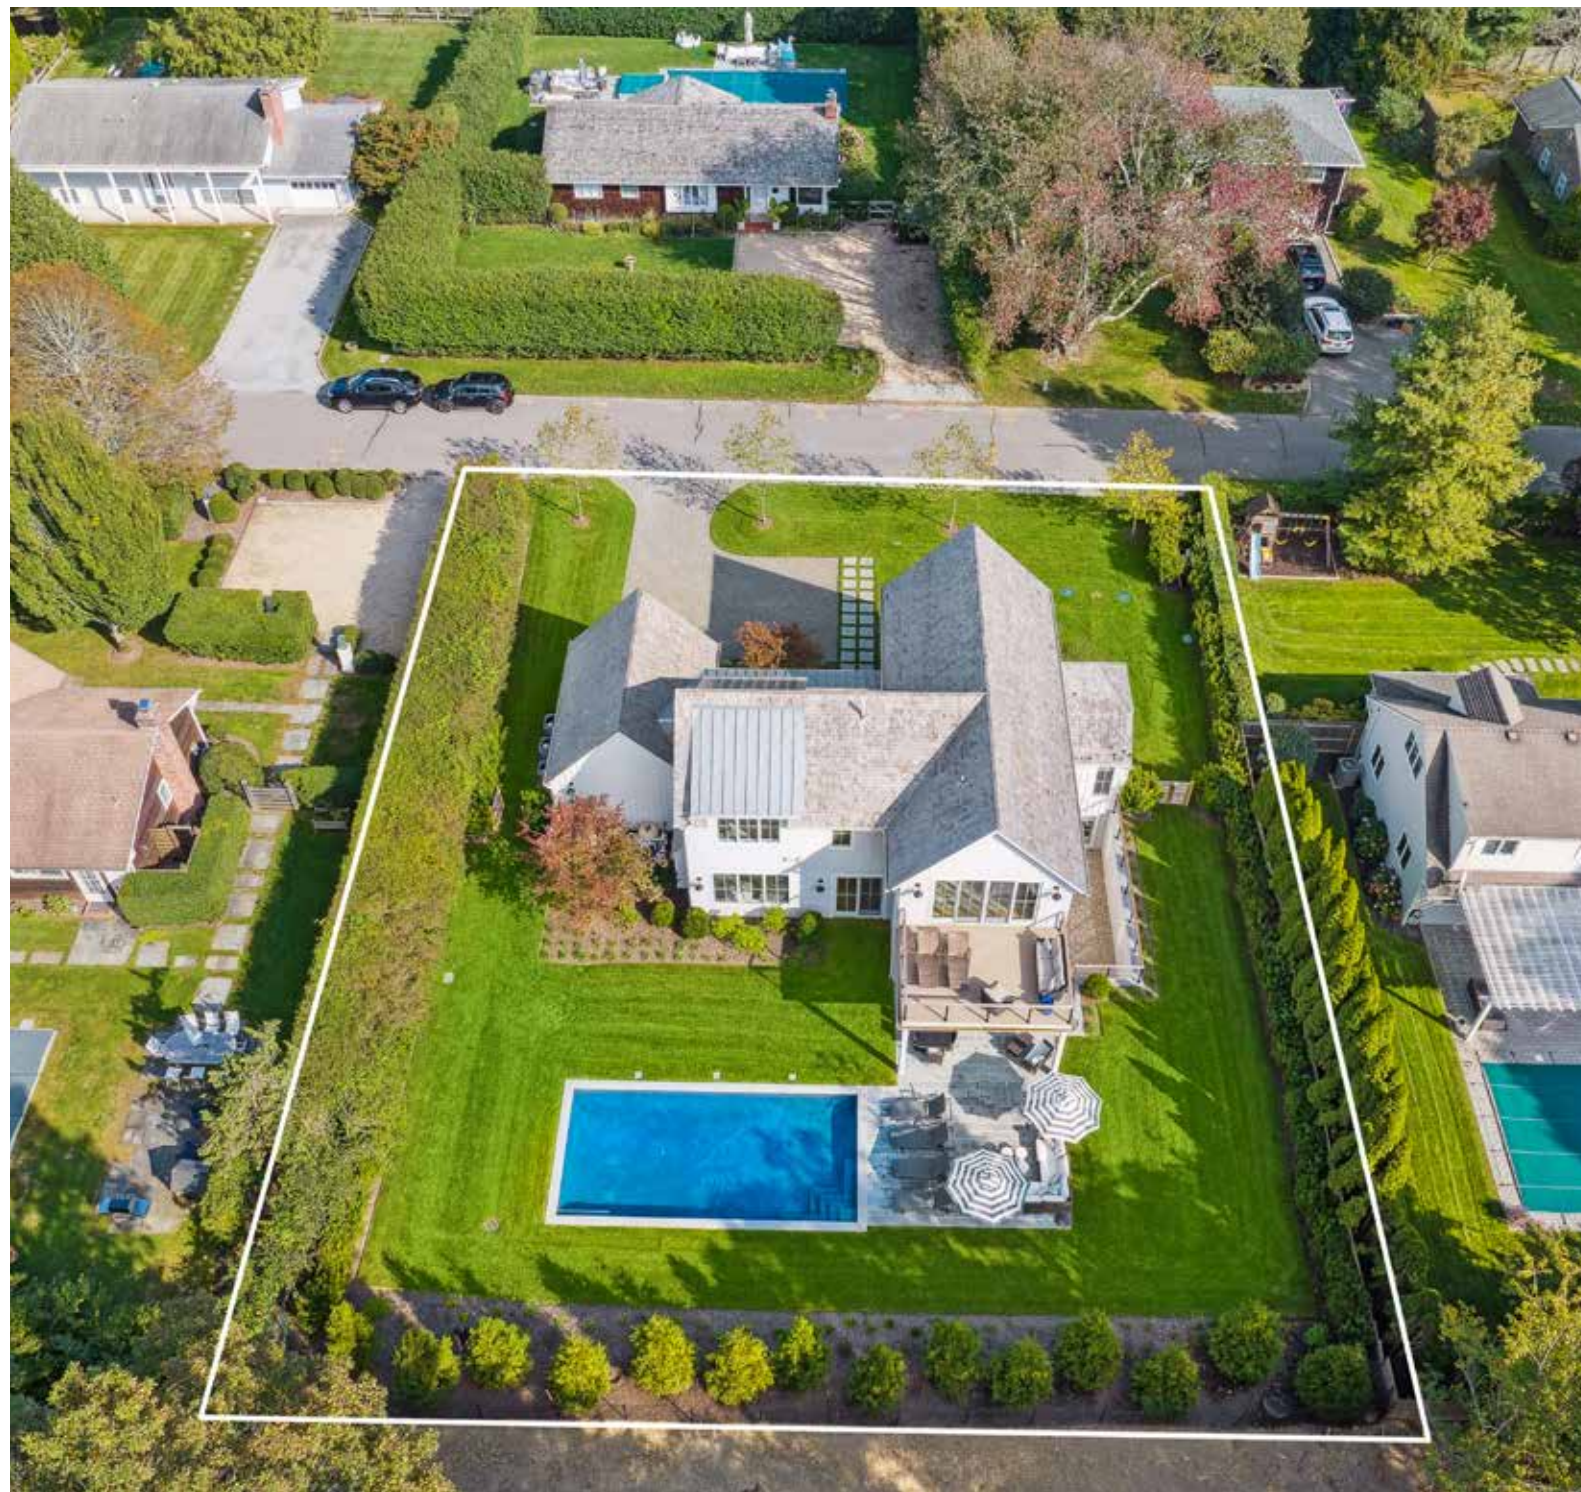

BRAND NEW CONSTRUCTION MOMENTS TO EAST HAMPTON VILLAGE

East Hampton. Step into the world of contemporary elegance with this stunning custom-built designer home in East Hampton. This brand-new masterpiece seamlessly blends chic interiors and exceptional craftsmanship across three magnificent levels. As you enter, you're greeted by an abundance of natural light flowing through walls of glass, casting a warm glow across the open living space. The heart of this home is the state-of-the-art chef's kitchen, complete with a center island, perfect for gatherings and conversations. A wet bar with a wine fridge adds an extra touch of sophistication, making it an ideal spot for entertaining. The first floor boasts a serene primary bedroom with a luxurious bathroom, complete with a soaking tub. Three more bedrooms await you upstairs, each with its own private en-suite bathroom, offering comfort and privacy. Descend to the lower level, and you'll find a spacious media room for relaxed evenings and two additional bedrooms with two full bathrooms. This level is perfect for unwinding or hosting guests. The covered porch beckons for summer entertainment and relaxation, overlooking the inviting heated gunite pool. It's an ideal spot to enjoy the East Hampton sunshine or host intimate gatherings. Nestled on a quiet street, this home is a haven of quality construction, with every detail meticulously attended to. From the modern fireplace in the living room to the unique finishes throughout, you'll find a touch of elegance in every corner. Conveniently located just blocks from East Hampton Village, you'll have easy access to the area's vibrant restaurants and shops. The property also offers the practicality of a one-car attached garage and two laundry rooms for added convenience. Discover modern luxury in this East Hampton recently completed designer home customized to perfection. Don't miss your chance to be the first to make this exquisite property your own. Shown by appointment only. **WEB# 914701**















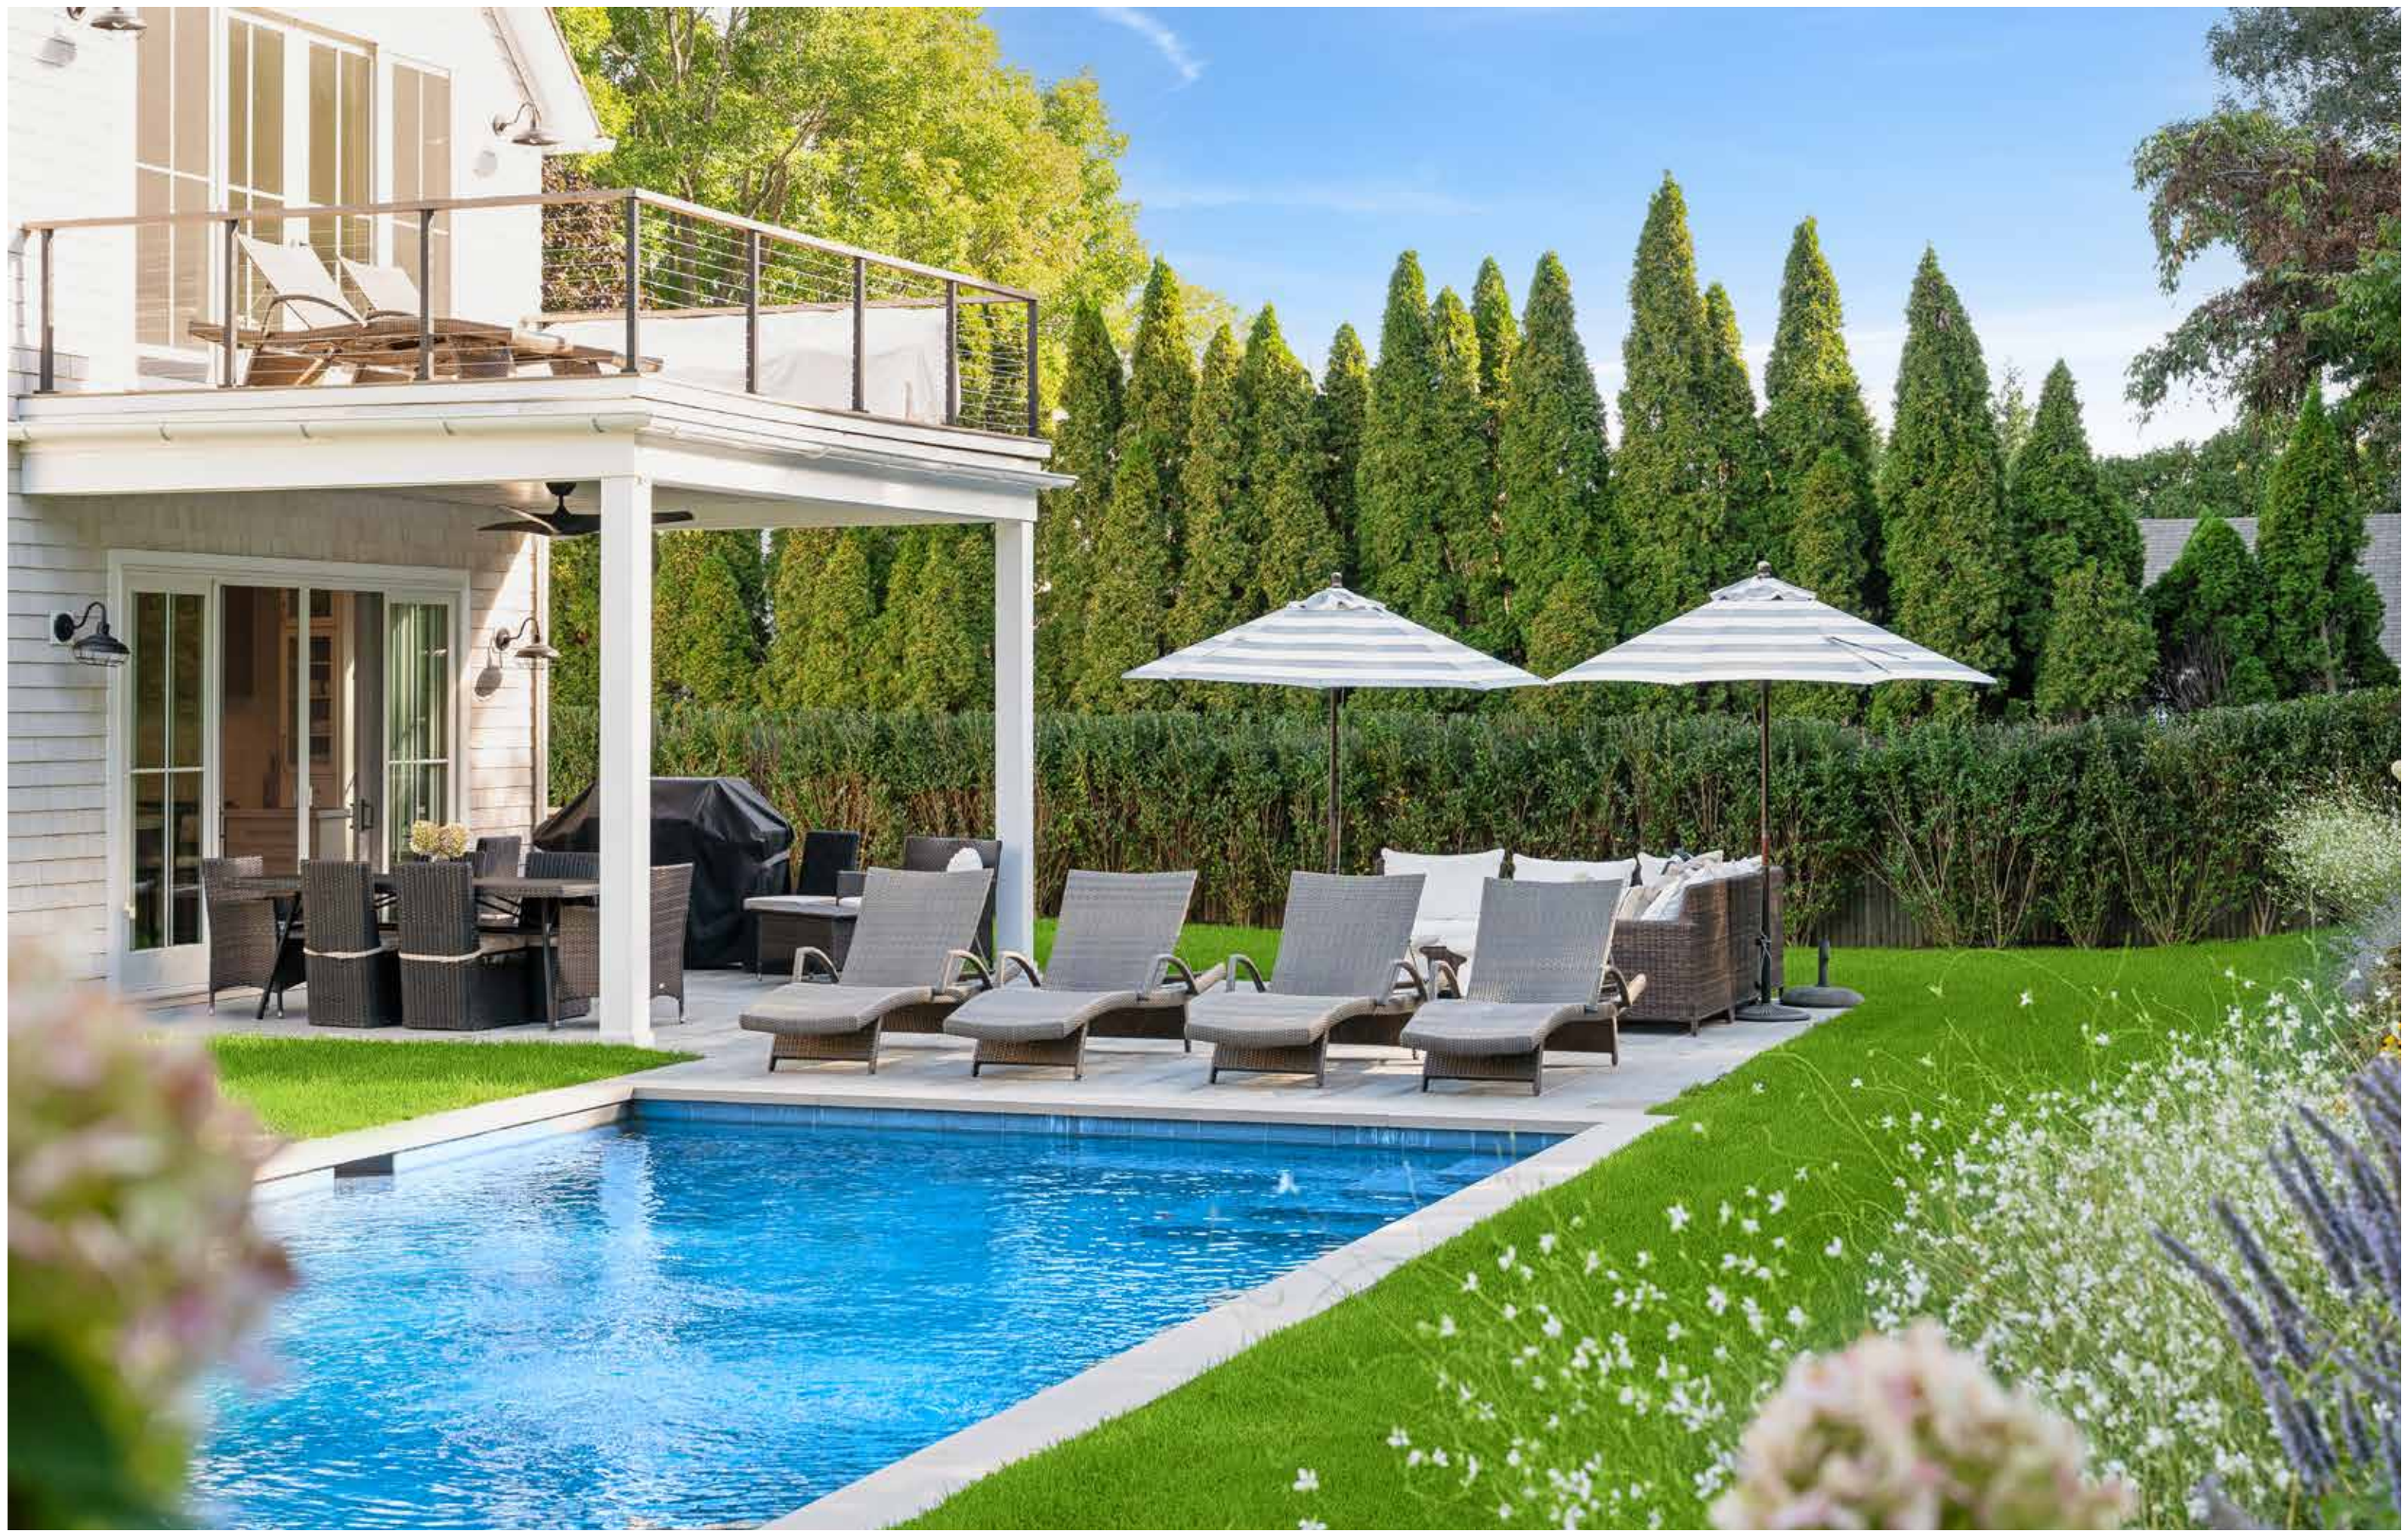







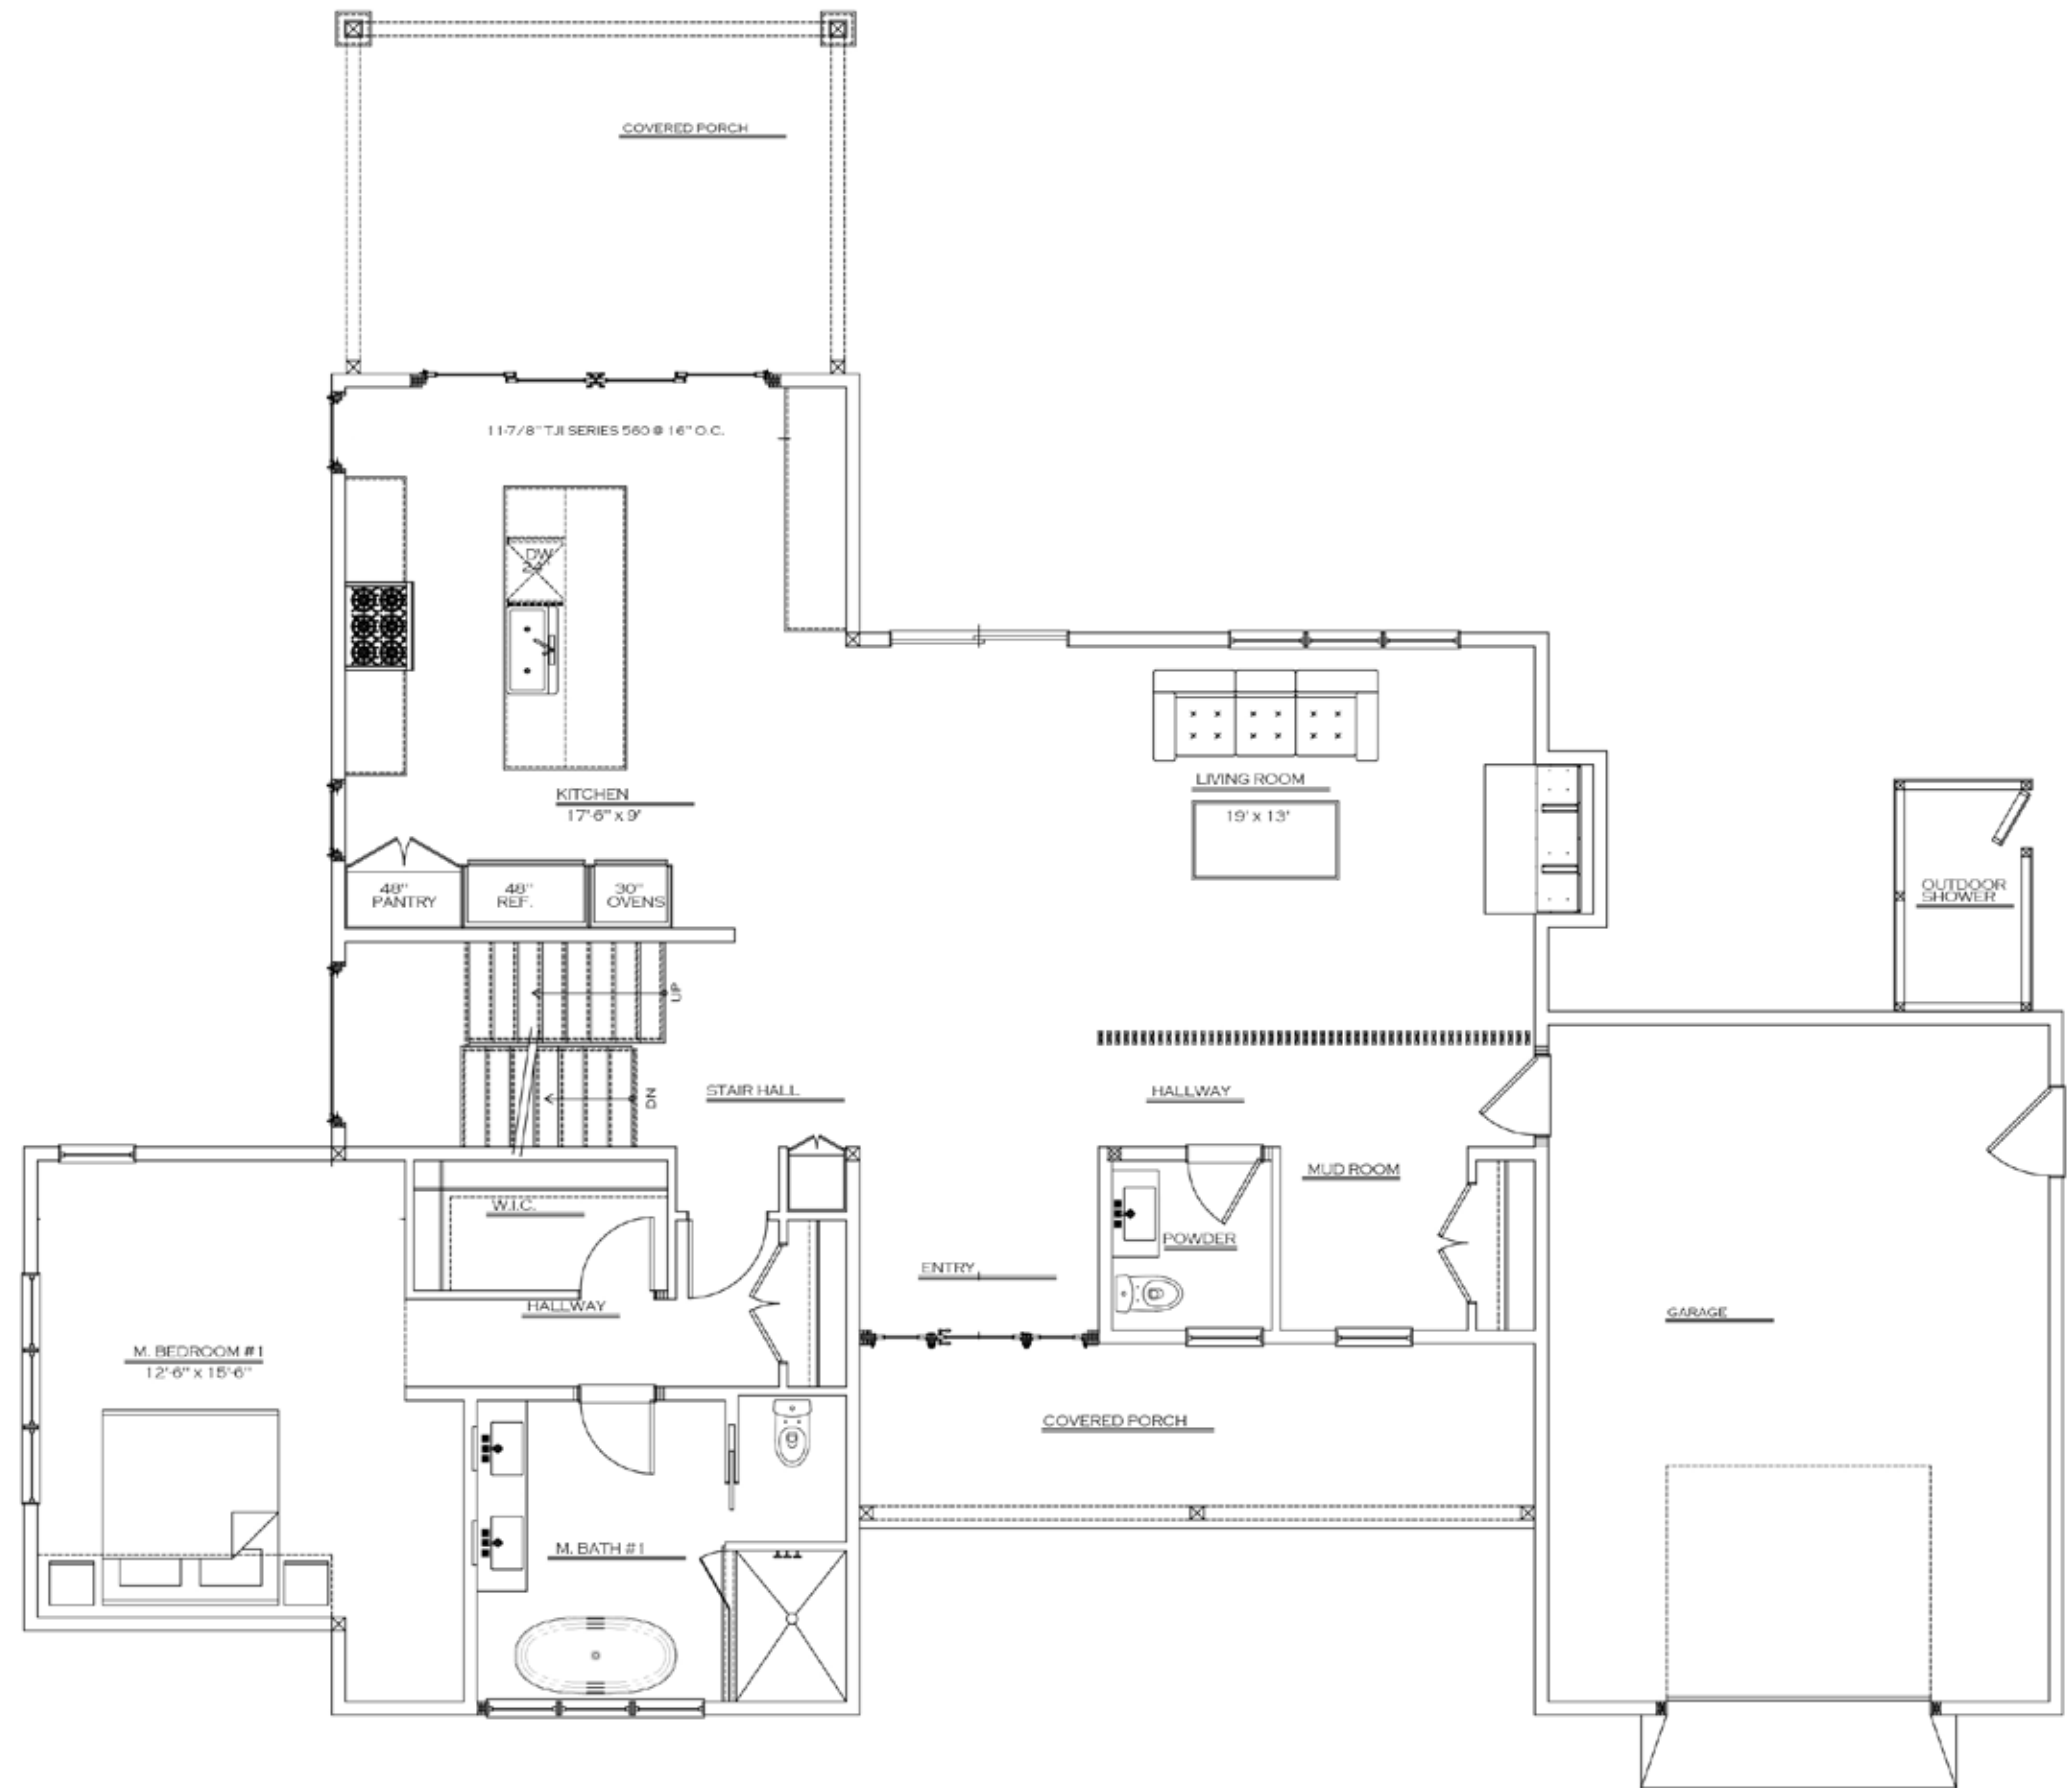

PROPOSED
FIRST FLOOR PLAN
 SCALE: 1/4" = 1'-0"

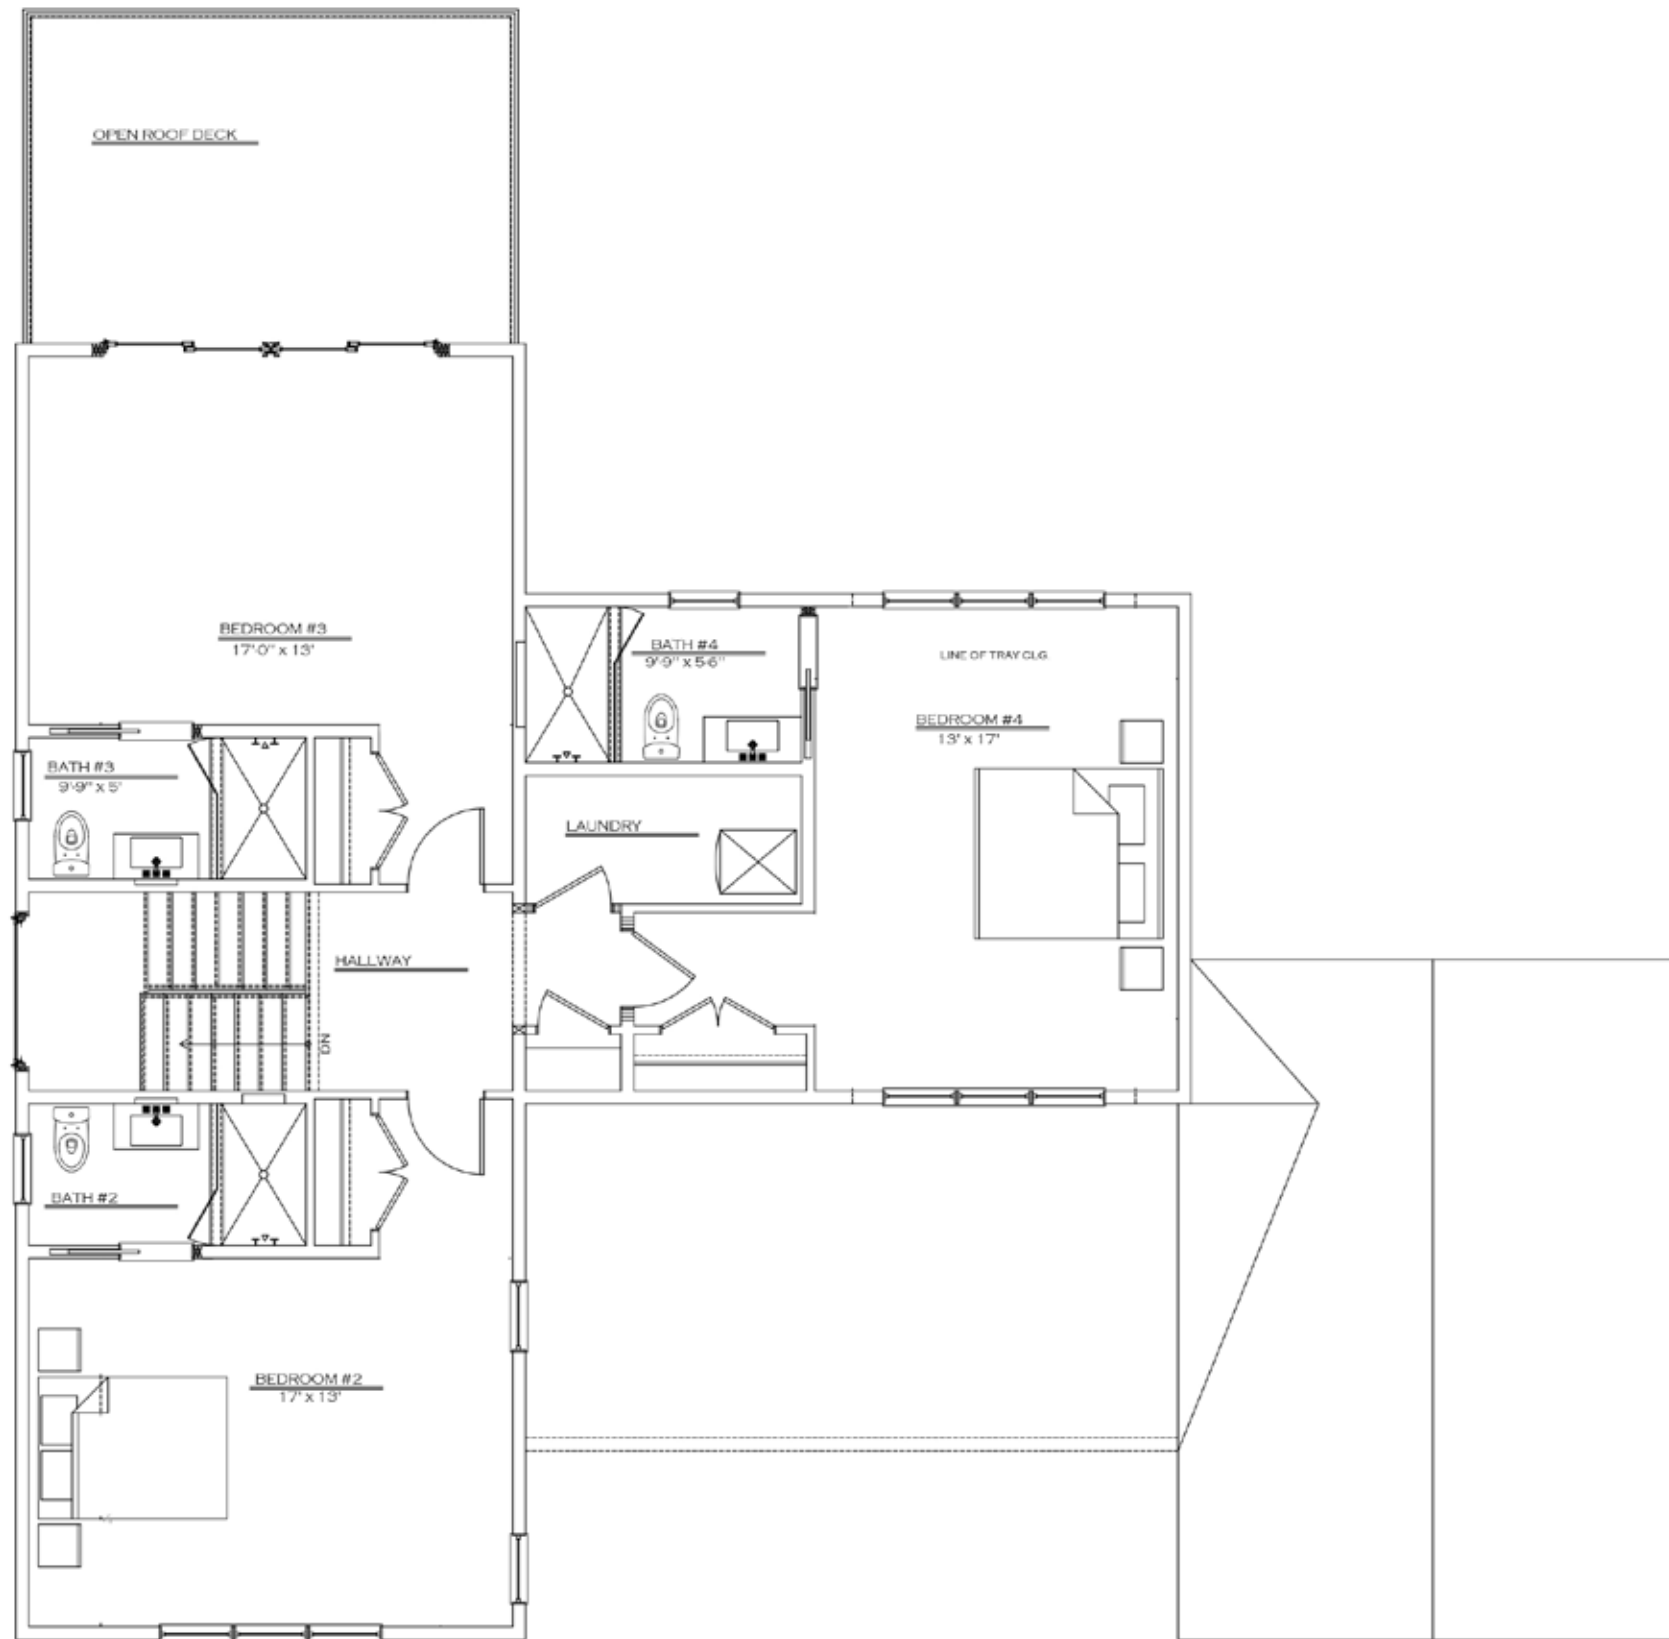

PROPOSED
SECOND FLOOR PLAN
SCALE: 1/4" = 1'-0"

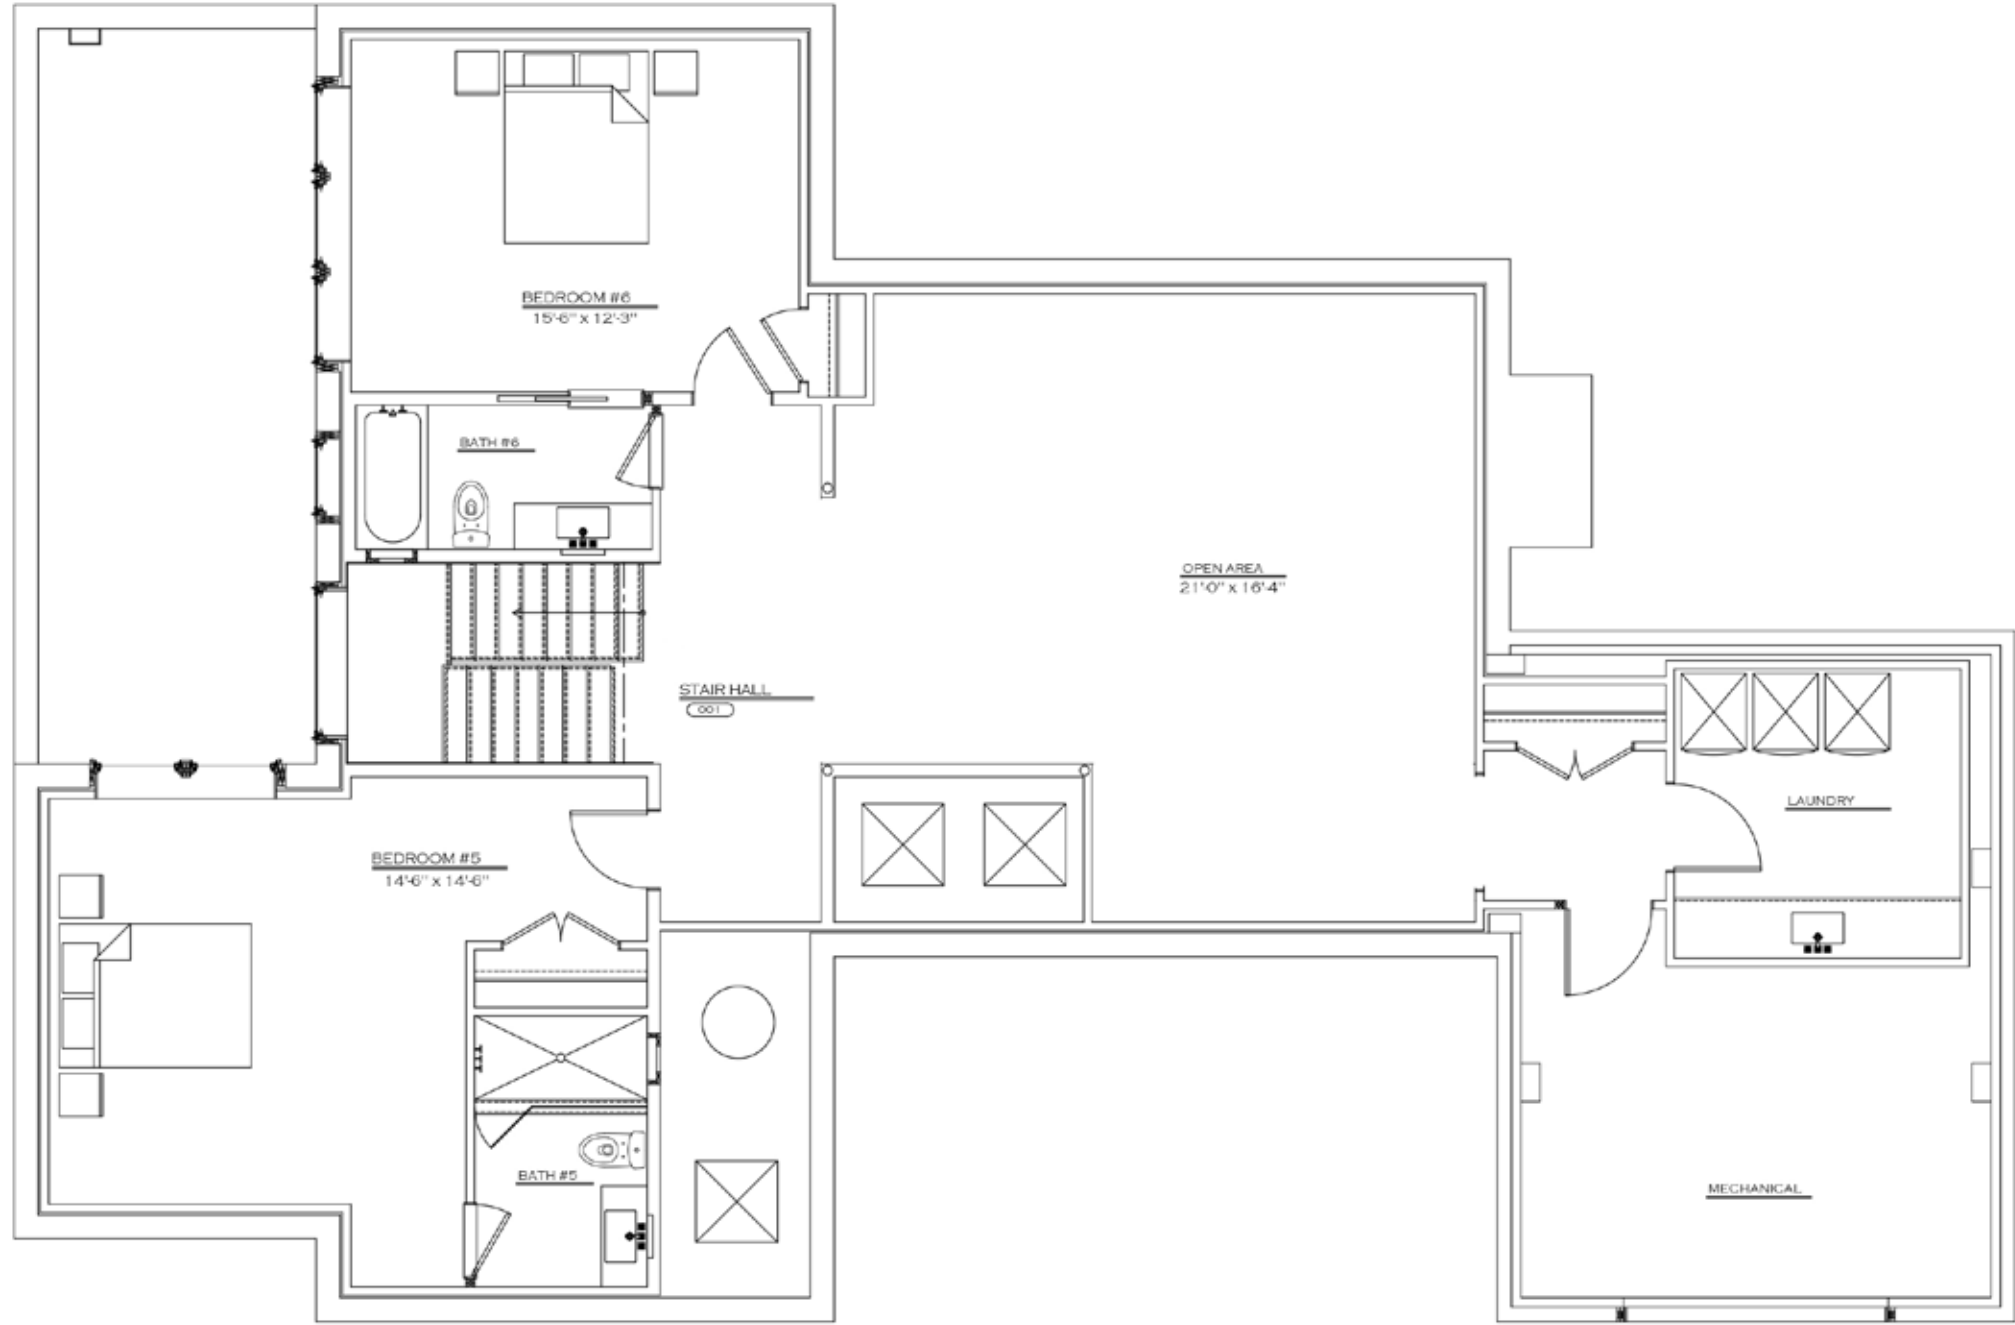

PROPOSED
BASEMENT PLAN
SCALE: 1/4" = 1'-0"



\$5.495M

13 Boxwood Street,
East Hampton

0.30 acres / 4400 SF+/-

6 bedrooms / 6 bathrooms / 1 half bathroom

Tax Map: 0300-165.000-0003-006.000

For more pictures, video and info visit:

myhamptonhomes.com/914701

Corcoran WEB# 914701

Gary R. DePersia

Licensed Associate Real Estate Broker

m: 516.380.0538 | gdp@corcoran.com | myhamptonhomes.com

Danielle Wilson

Licensed Associate Real Estate Broker

m: 631.377.6682 | danielle.Wilson@corcoran.com