

TURN KEY 6 BEDROOM DESIGNER HOME MOMENTS TO EAST HAMPTON VILLAGE

13 Boxwood Street, East Hampton




Danielle Wilson

Licensed Associate Real Estate Broker

m: 631.377.6682 | danielle.Wilson@corcoran.com


corcoran

corcoran group real estate

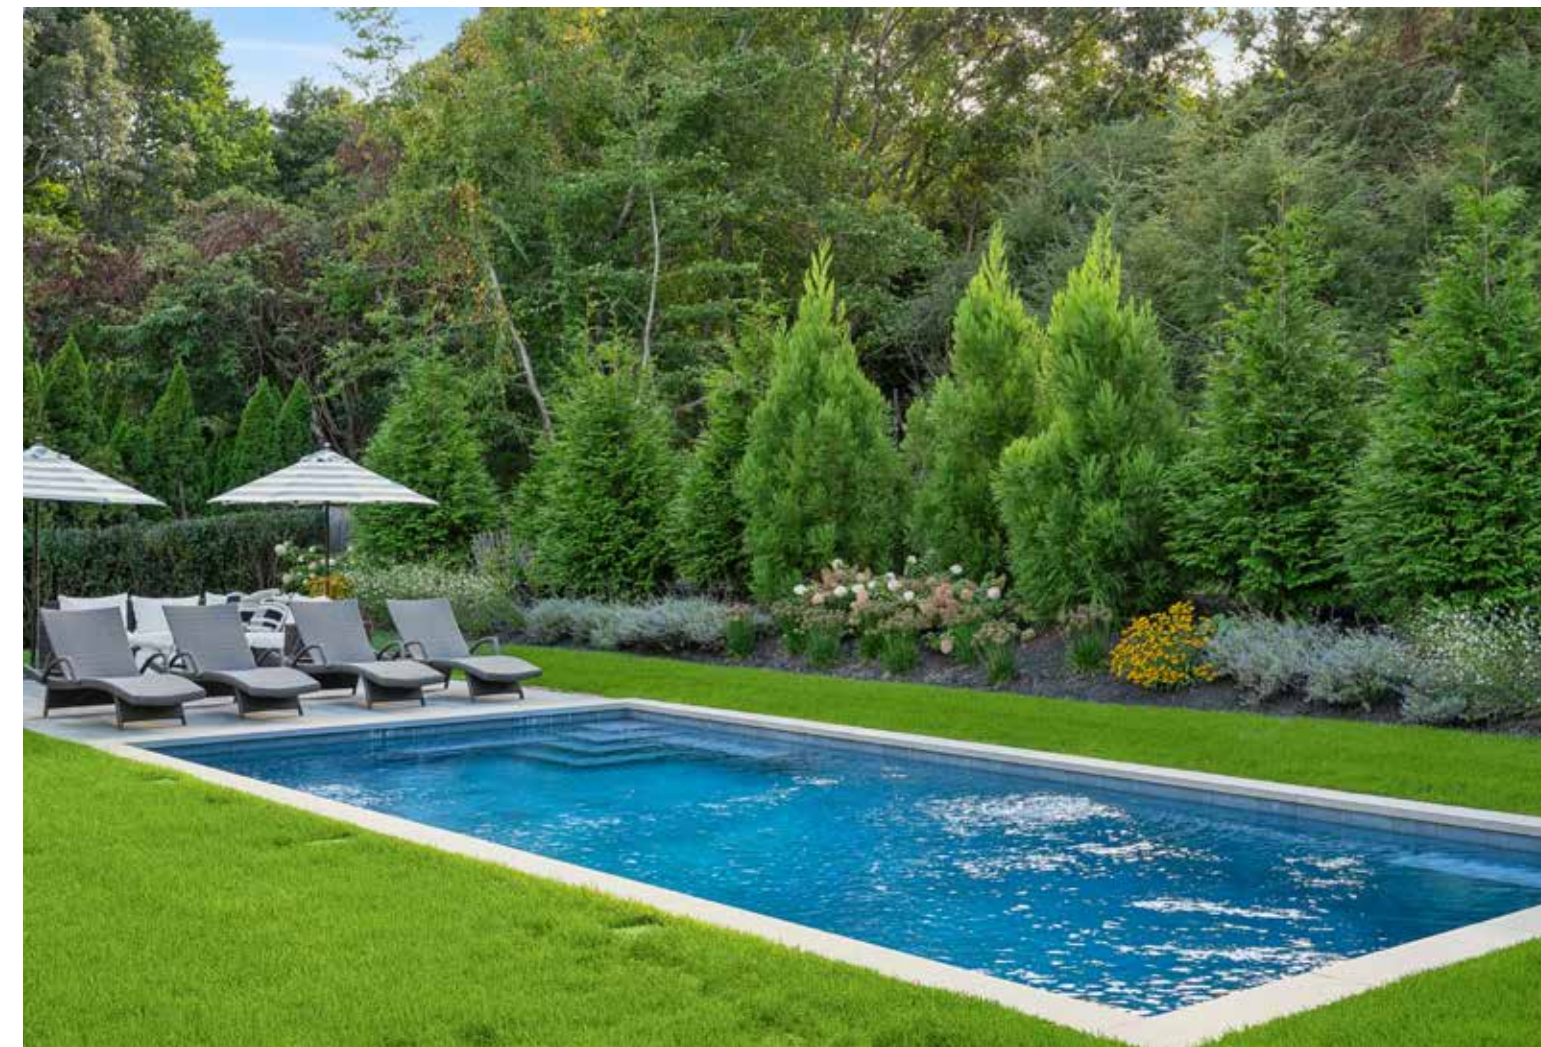

TURN KEY 6 BEDROOM DESIGNER HOME MOMENTS TO EAST HAMPTON VILLAGE


East Hampton. Step into the world of contemporary elegance with this stunning custom-built designer home in East Hampton. This masterpiece completed in 2023 seamlessly blends chic interiors and exceptional craftsmanship across three magnificent levels. As you enter, you're greeted by an abundance of natural light flowing through walls of glass, casting a warm glow across the open living space. The heart of this home is the state-of-the-art chef's kitchen, complete with a center island, perfect for gatherings and conversations. A marble counter with shelving and wine fridge adds an extra touch of sophistication while entertaining. The first floor boasts a serene primary bedroom with a luxurious bathroom, complete with a soaking tub. Three more bedrooms await you upstairs, each with its own private en-suite bathroom, offering comfort and privacy. There is also a laundry room and coffee bar for added convenience. Descend to the lower level, and you'll find a spacious media room for relaxed evenings and two additional bedrooms with two full bathrooms and an additional laundry room. This level is perfect for unwinding or hosting guests. The covered porch beckons for summer entertainment and relaxation, overlooking the inviting heated gunite pool. It's an ideal spot to enjoy the East Hampton sunshine or host intimate gatherings. Nestled on a quiet street, this home is a haven of quality construction, with every detail meticulously attended to. From the modern fireplace in the living room to the unique finishes throughout, you'll find a touch of elegance in every corner. Conveniently located just blocks from East Hampton Village so you'll have easy access to the area's vibrant restaurants and shops. The property also offers the practicality of a one-car attached garage with electric car charger and room for ample storage. Discover modern luxury in this East Hampton recently completed designer home customized to perfection. Don't miss your chance to be the first to make this exquisite property your own. Shown by appointment only. **WEB# 914701**

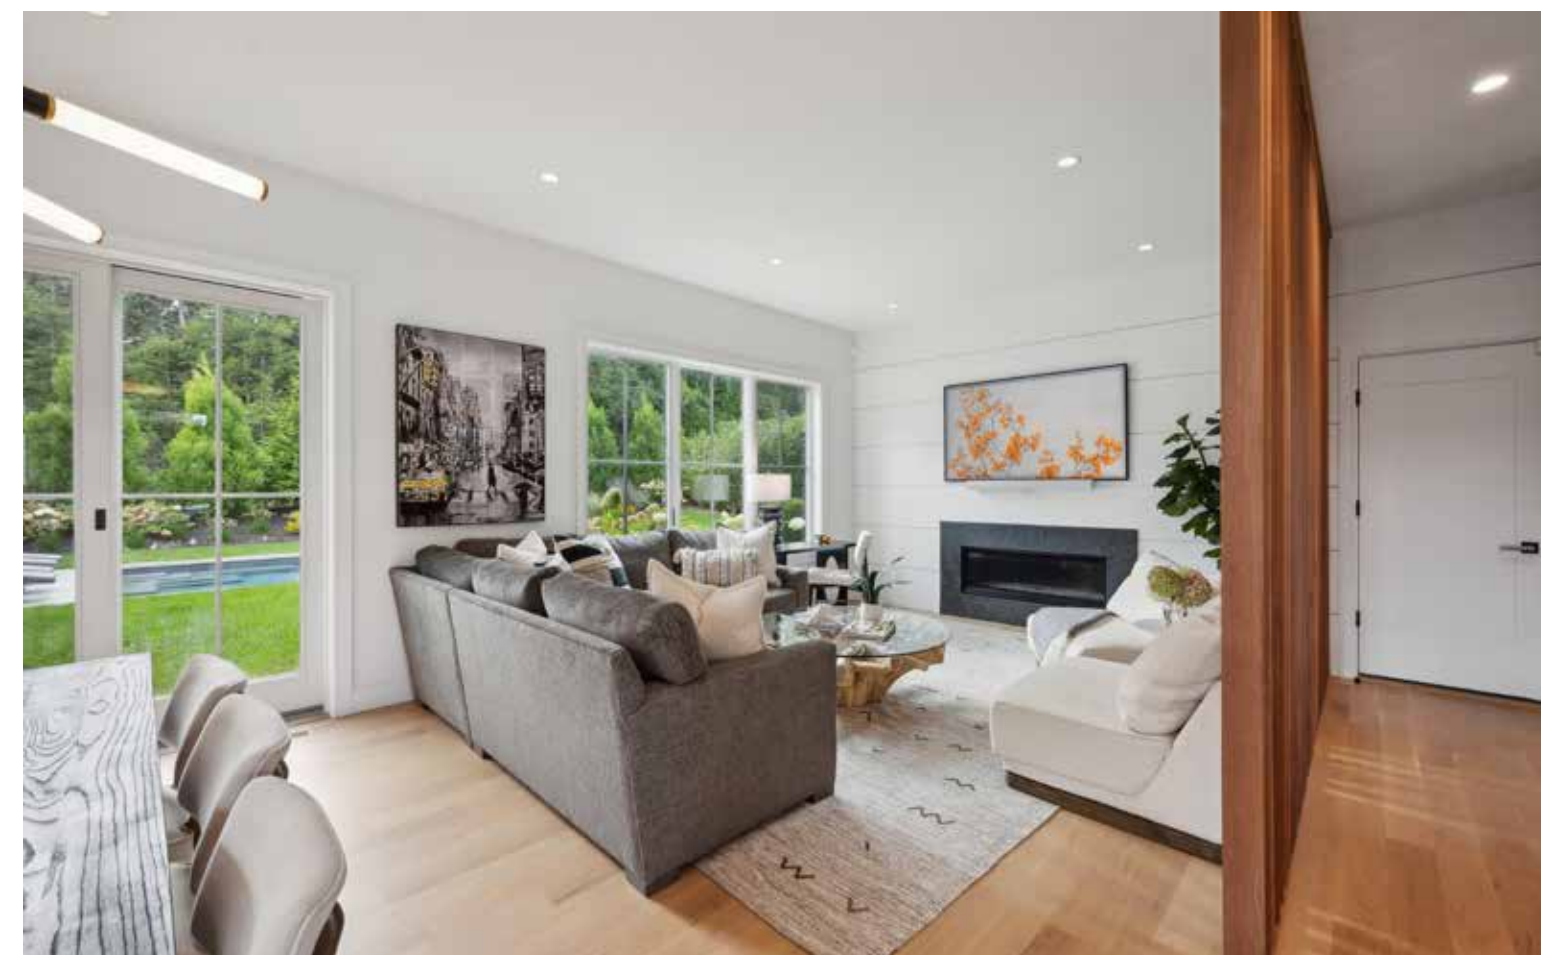







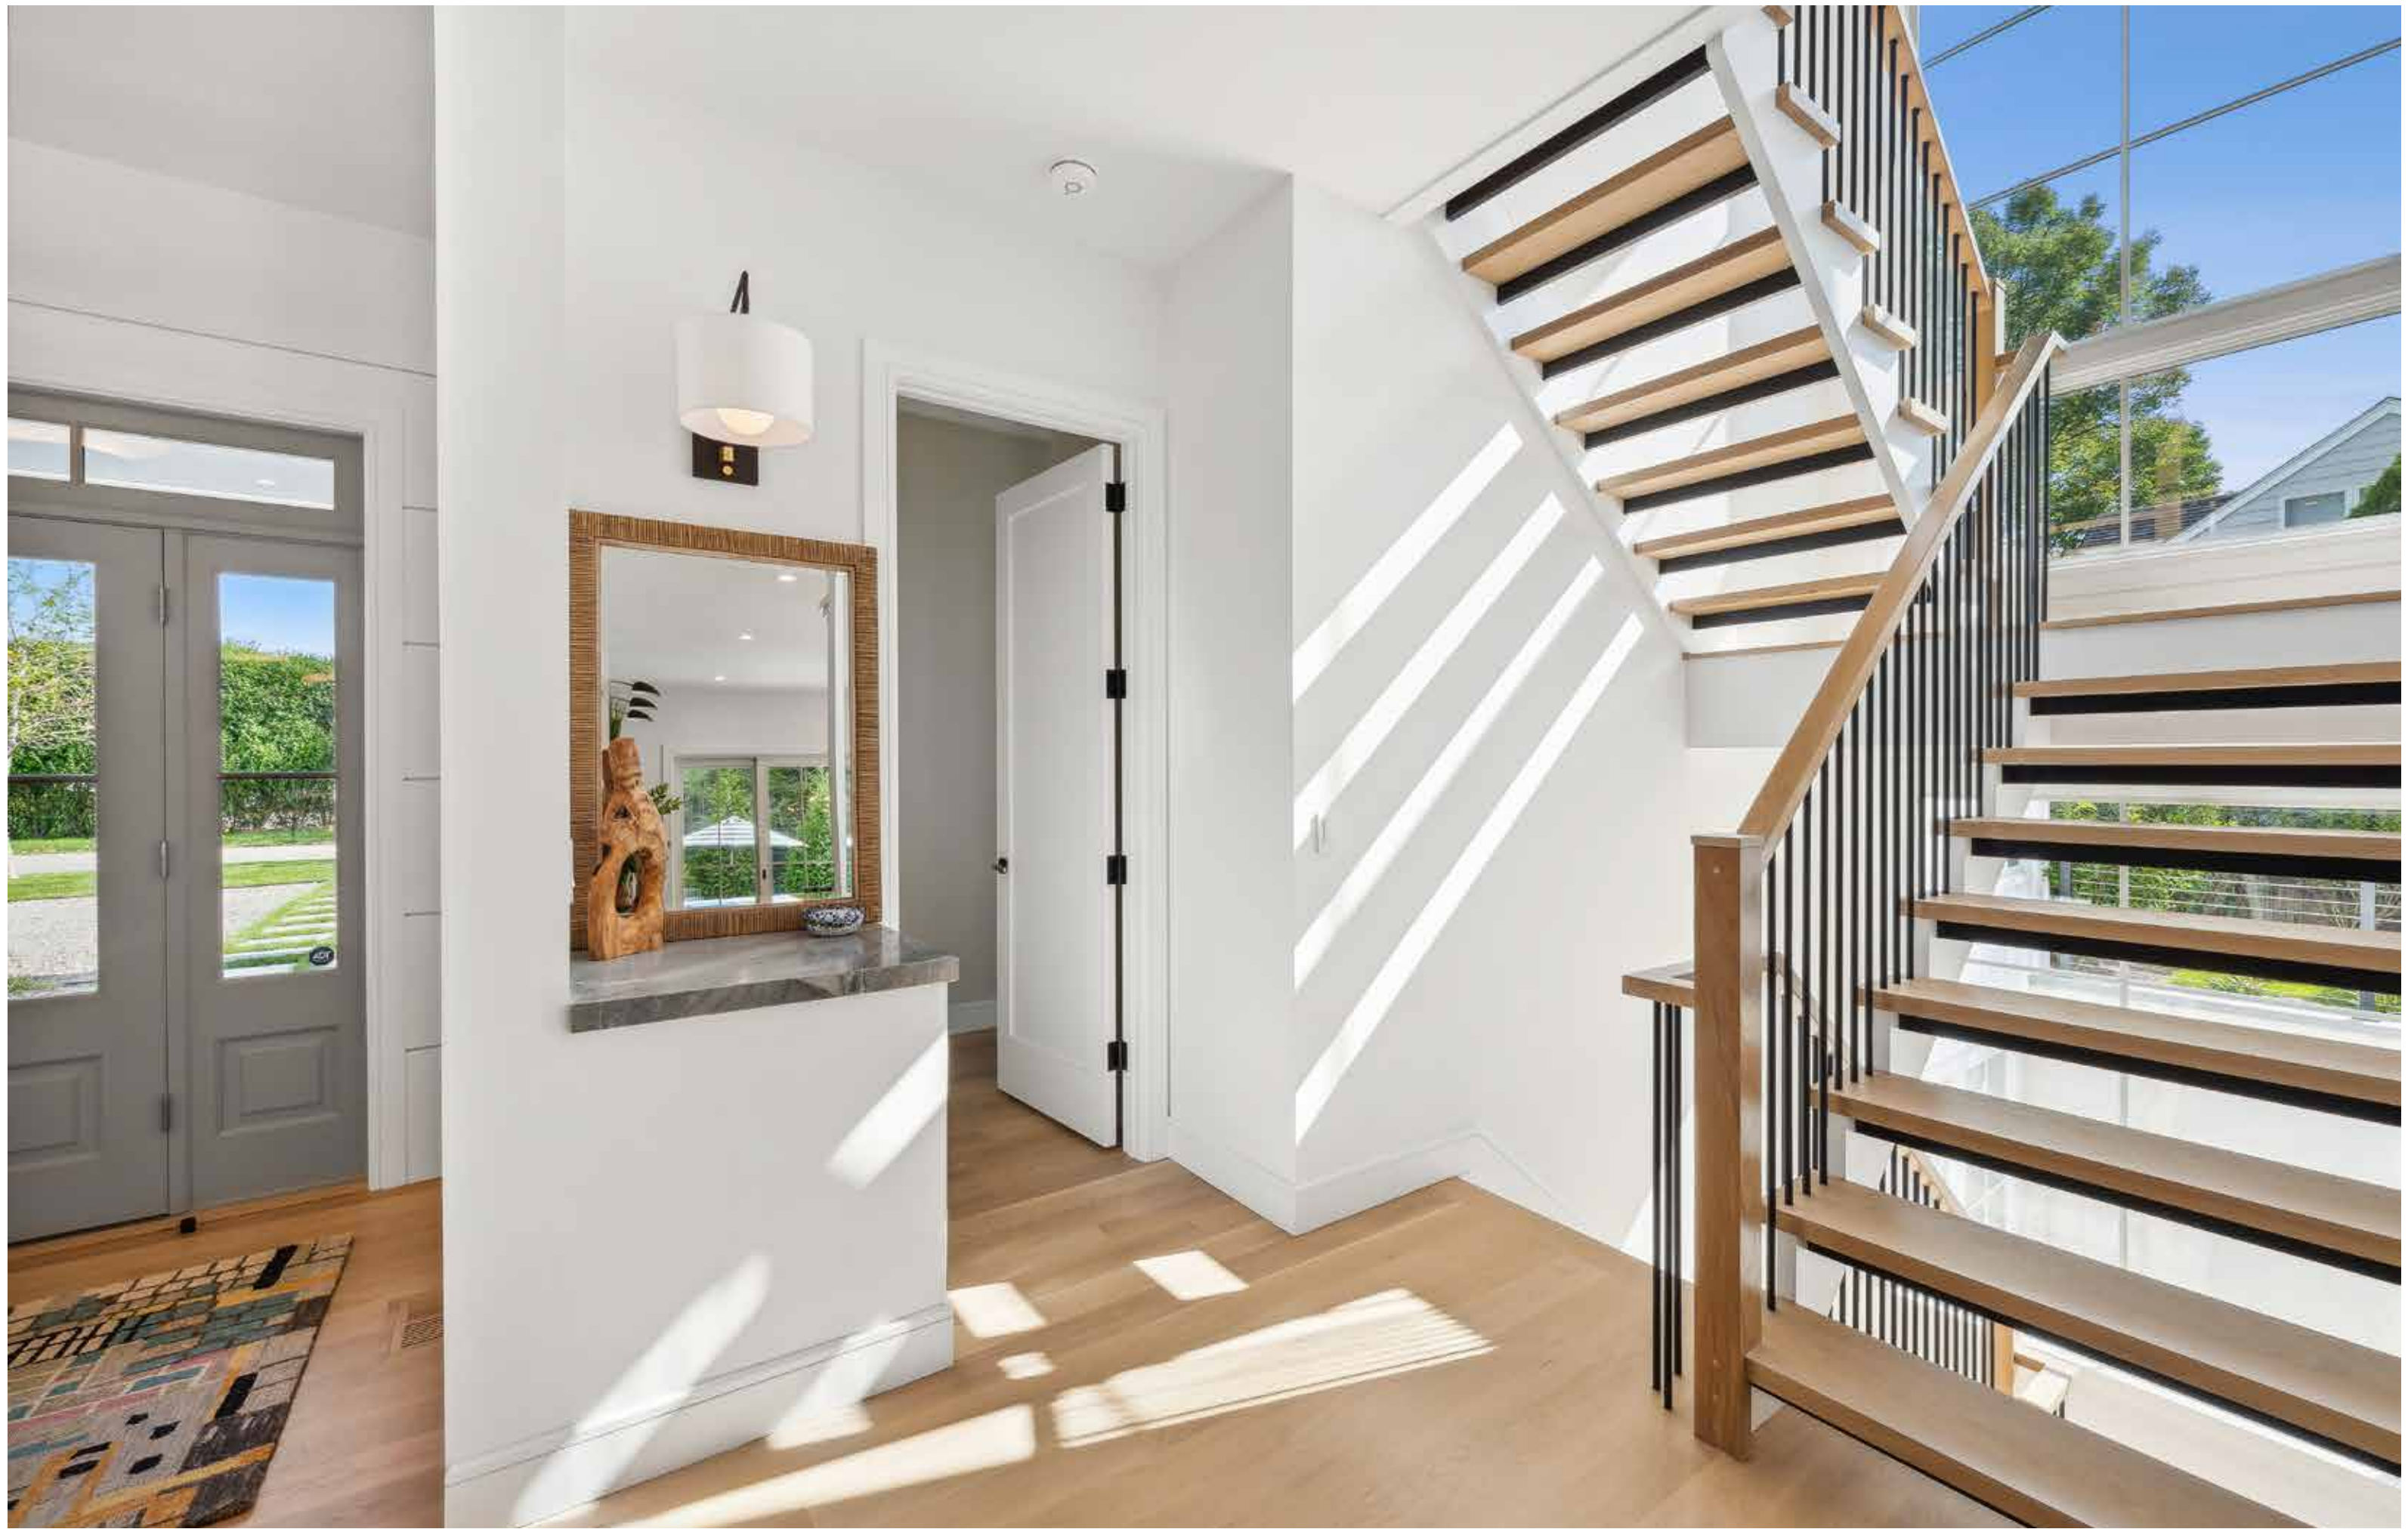


















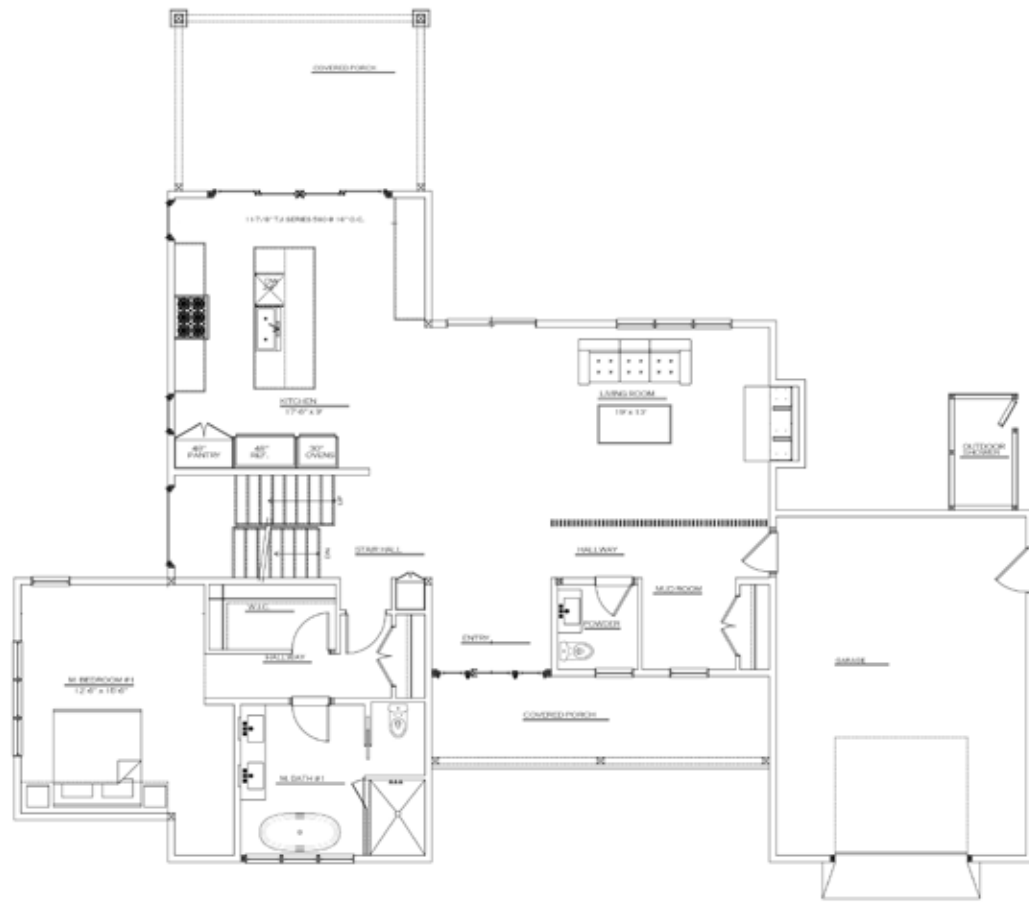


PROPOSED
FIRST FLOOR PLAN
SCALE: 1/4" = 1'-0"

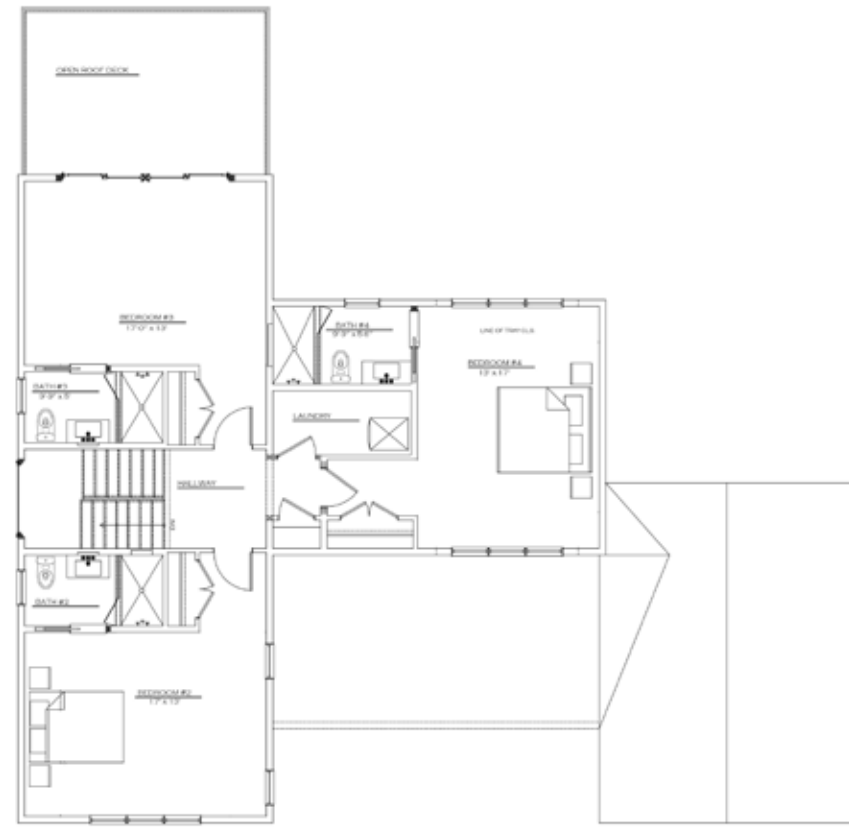

PROPOSED
SECOND FLOOR PLAN
SCALE: 1/4" = 1'-0"

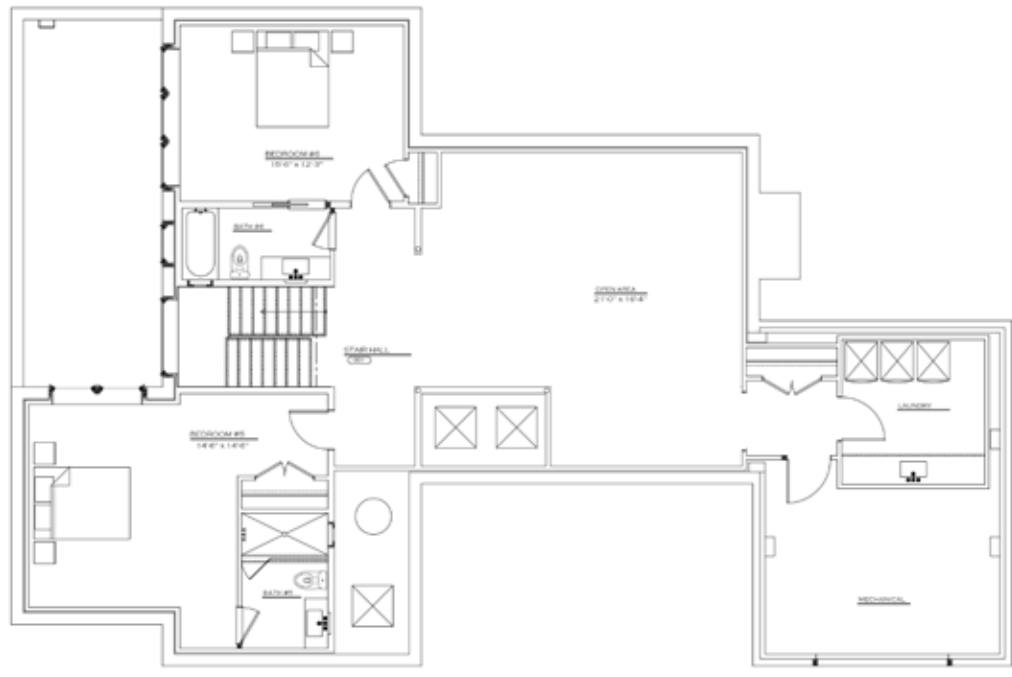

PROPOSED
BASEMENT PLAN
SCALE: 1/4" = 1'-0"

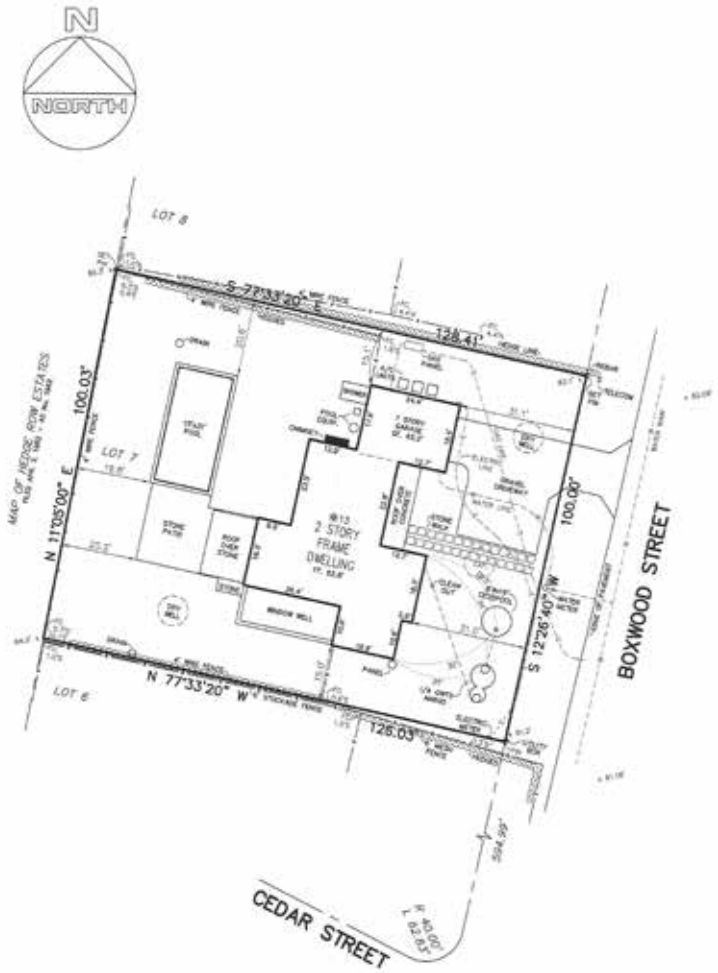



\$4.975M

13 Boxwood Street,
East Hampton

0.30 acres / 4400 SF+/-

6 bedrooms / 6 bathrooms / 1 half bathroom

Tax Map: 0300-165.000-0003-006.000For

more pictures, video and info visit:

myhamptonhomes.com/914701

Corcoran WEB# 914701

Gary R. DePersia

Licensed Associate Real Estate Broker

m: 516.380.0538 | gdp@corcoran.com | myhamptonhomes.com

Danielle Wilson

Licensed Associate Real Estate Broker

m: 631.377.6682 | danielle.Wilson@corcoran.com