


Tax Map No. 908-07-01-11
 Area = 54,240 s.f.
 Zone R-120

Lot width = 173.52'
 Lot Depth = 279.01'

Sept. water line locations
 by Ers 1209-07-0146

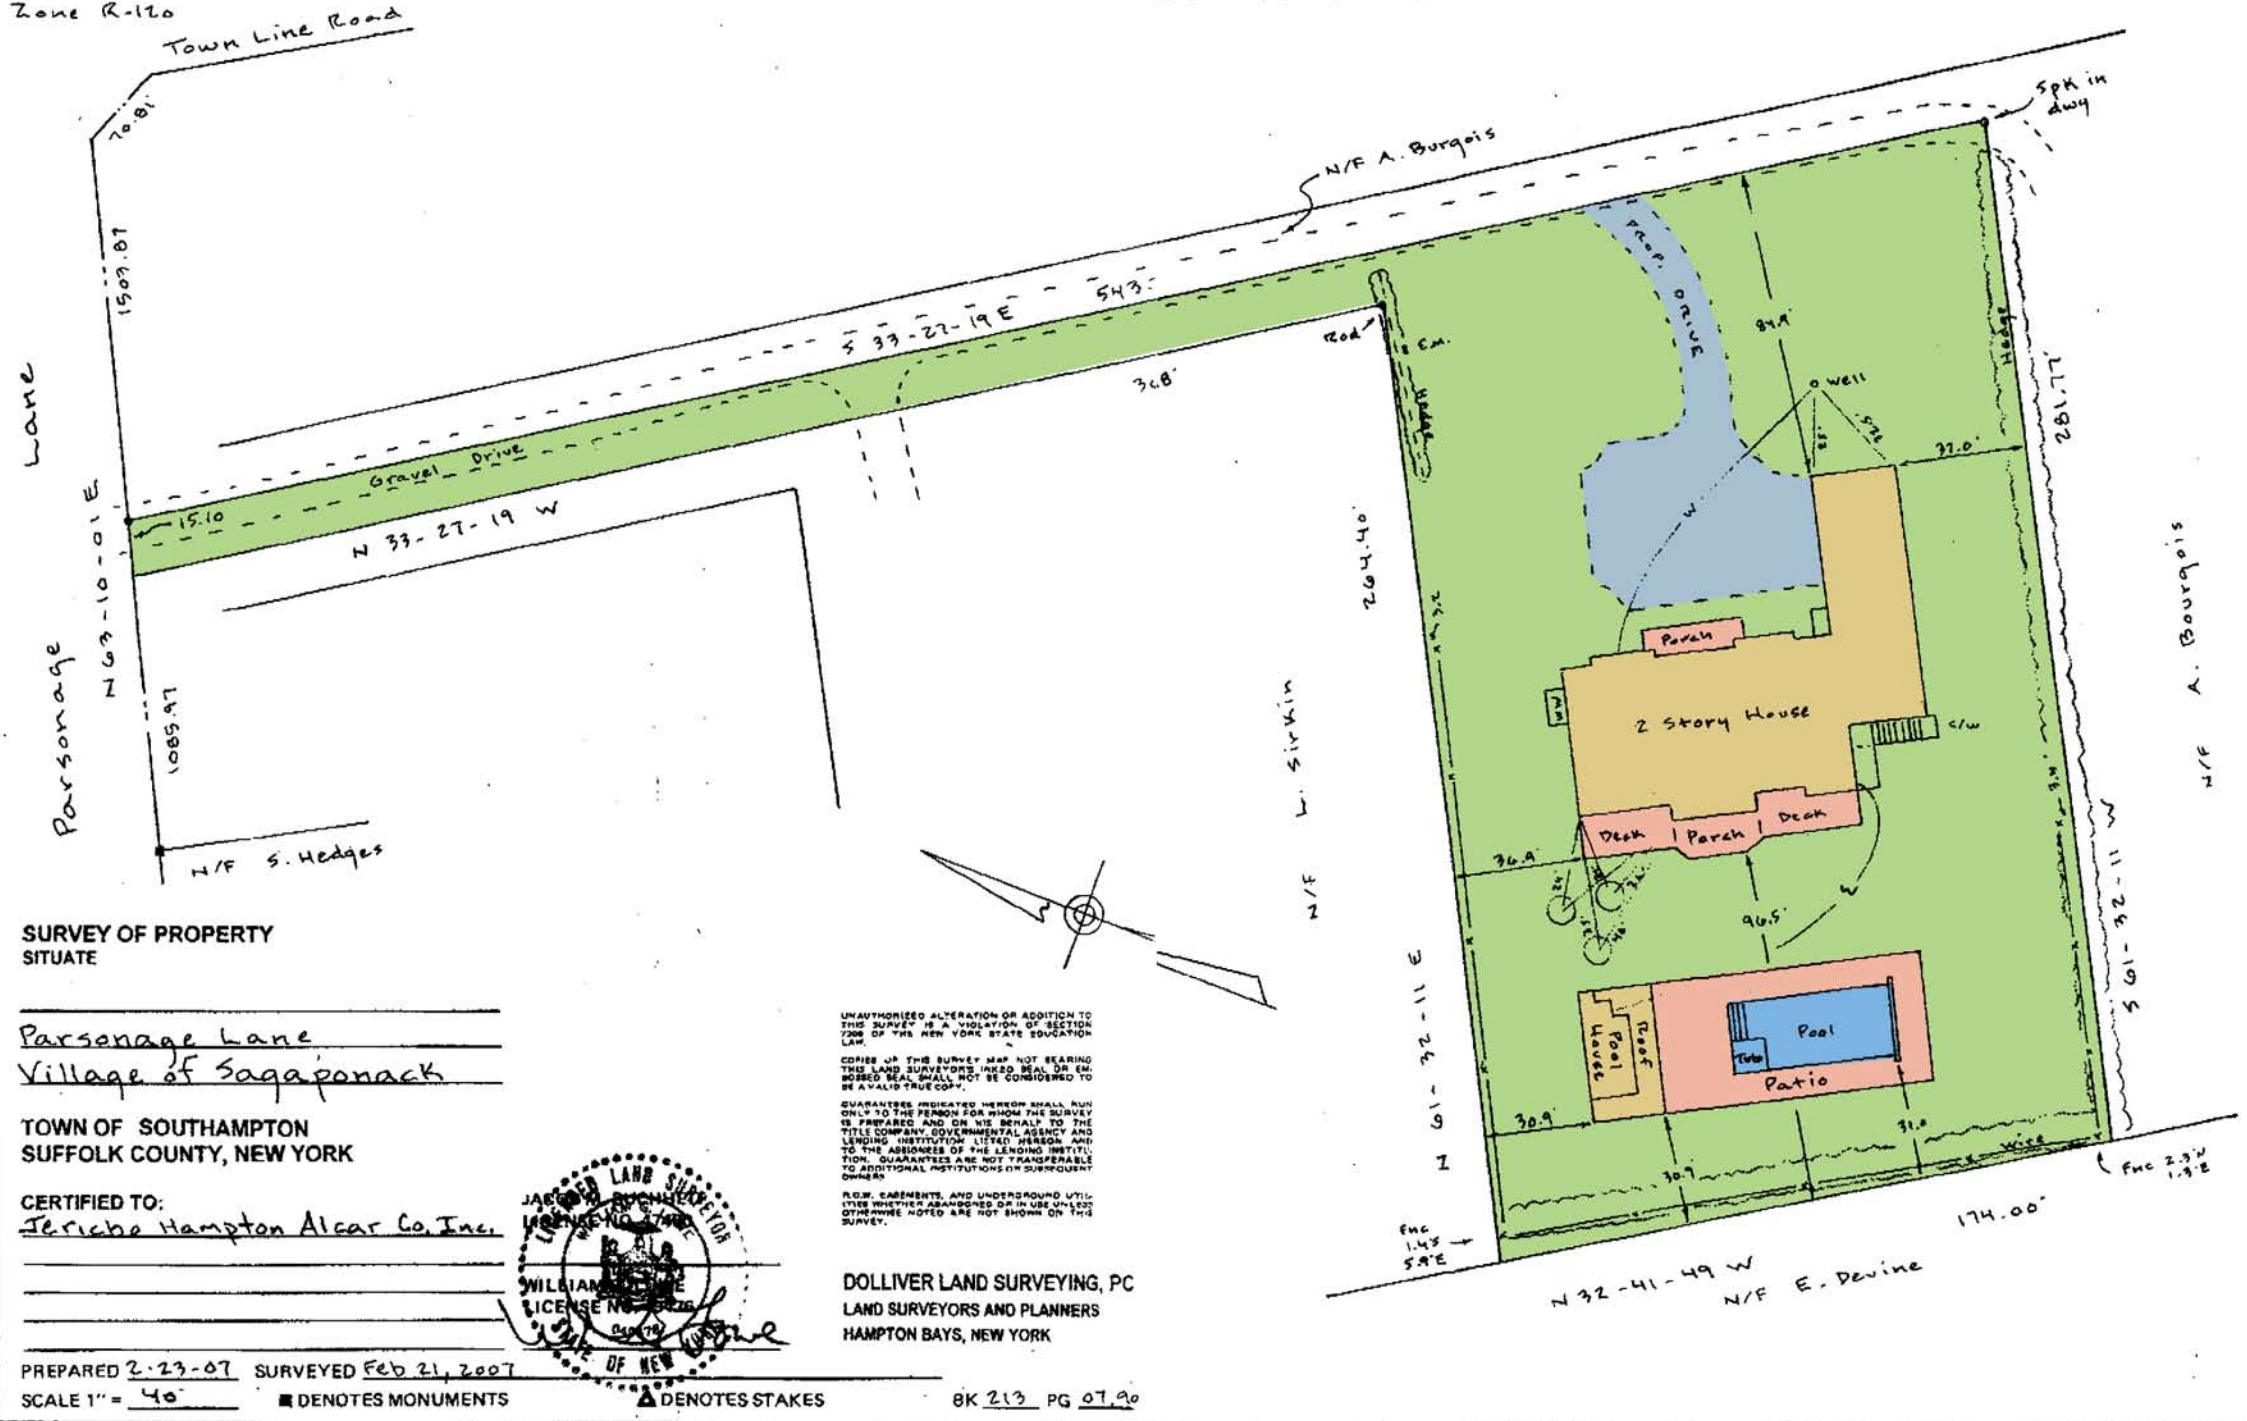

SURVEY OF PROPERTY SITUATE

Parsonage Lane
Village of Sagaponack
 TOWN OF SOUTHAMPTON
 SUFFOLK COUNTY, NEW YORK

CERTIFIED TO:
Jericho Hampton Alcar Co. Inc.



UNAUTHORIZED ALTERATION OR ADDITION TO THIS SURVEY IS A VIOLATION OF SECTION 1308 OF THE NEW YORK STATE EDUCATION LAW.
 COPIES OF THIS SURVEY MAP NOT BEARING THIS LAND SURVEYORS' INKED SEAL OR EMBOSSED SEAL, SHALL NOT BE CONSIDERED TO BE A VALID TRUE COPY.
 GUARANTEES INDICATED HEREON SHALL RUN ONLY TO THE PERSON FOR WHOM THE SURVEY IS PREPARED AND ON HIS BEHALF TO THE TITLE COMPANY, GOVERNMENTAL AGENCY AND LENDING INSTITUTION LISTED HEREON AND TO THE ASSIGNEE OF THE LENDING INSTITUTION. GUARANTEES ARE NOT TRANSFERABLE TO ADDITIONAL INSTITUTIONS OR SUBSEQUENT OWNERS.
 ROW, EASEMENTS, AND UNDERGROUND UTILITIES WHETHER ABANDONED OR IN USE UNLESS OTHERWISE NOTED ARE NOT SHOWN ON THIS SURVEY.

DOLLIVER LAND SURVEYING, PC
 LAND SURVEYORS AND PLANNERS
 HAMPTON BAYS, NEW YORK

PREPARED 2-23-07 SURVEYED Feb 21, 2007
 SCALE 1" = 40' ■ DENOTES MONUMENTS ▲ DENOTES STAKES