


MECOX BAY


THIS SURVEY WAS PREPARED BY A LICENSED LAND SURVEYOR IN ACCORDANCE WITH THE SURVEYING AND MAPPING LAW OF THE STATE OF NEW YORK AND THE REGULATIONS ADOPTED BY THE NEW YORK STATE ASSOCIATION OF SURVEYORS. THE PROFESSIONAL SEAL AND SIGNATURE OF THE SURVEYOR ARE REQUIRED FOR THIS SURVEY TO BE VALID. THIS SURVEY WAS PREPARED IN ACCORDANCE WITH THE SURVEYING AND MAPPING LAW OF THE STATE OF NEW YORK AND THE REGULATIONS ADOPTED BY THE NEW YORK STATE ASSOCIATION OF SURVEYORS. THE PROFESSIONAL SEAL AND SIGNATURE OF THE SURVEYOR ARE REQUIRED FOR THIS SURVEY TO BE VALID.

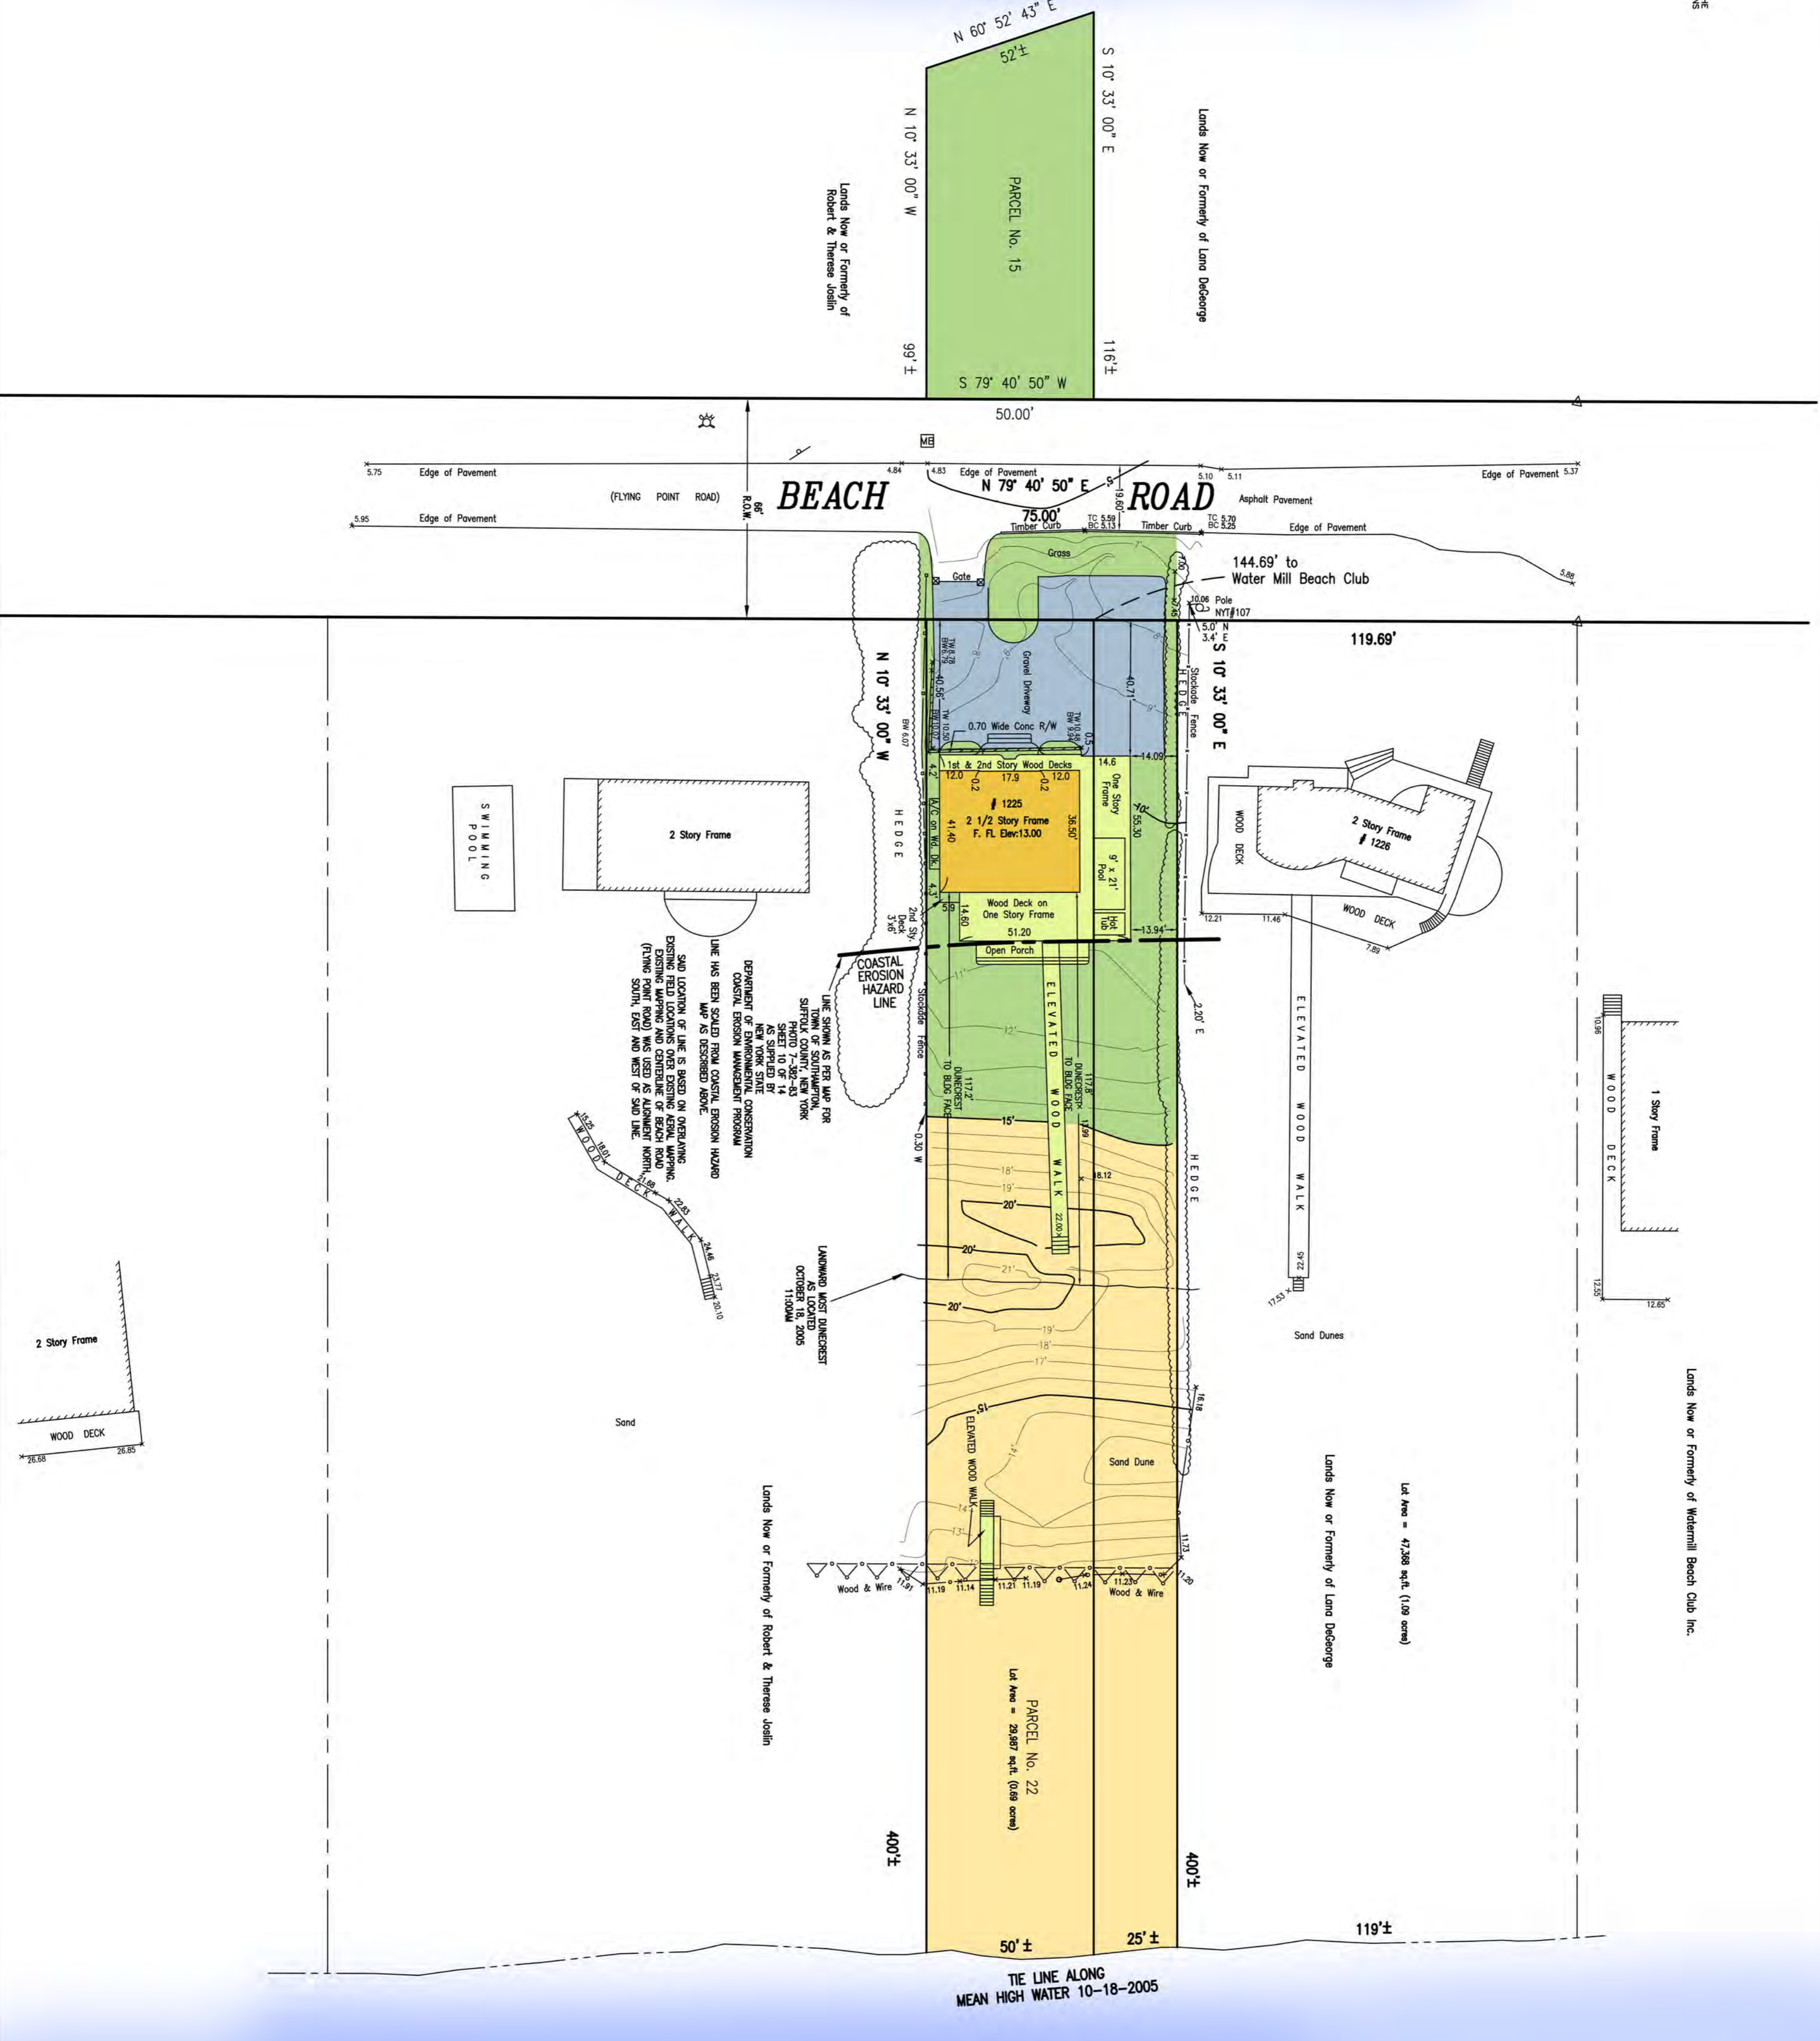

Lands Now or Formerly of Watermill Beach Club Inc.

Lands Now or Formerly of Lana DeGeorge

Lands Now or Formerly of Robert & Theresa Joslin

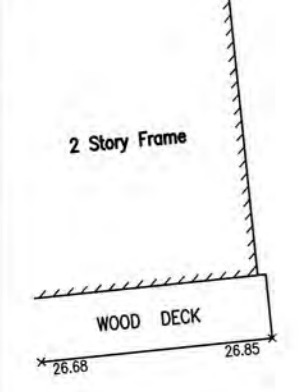

ATLANTIC OCEAN



COPYRIGHT 2008 ROGERS
 ALL RIGHTS RESERVED
 IT IS A VIOLATION OF THE LAW FOR ANY
 THE DIRECTION OF THE LICENSED LAND
 ANY MAN.
 IF AN ITEM BEARING THE PROFESSIONAL
 SURVEYOR IS ALTERED, THE ALTERING
 HIS ITEM HIS SEAL AND THE NOTATION
 SIGNATURE AND THE DATE OF SUCH AN
 DESCRIPTION OF THE ALTERATION.

CERTIFIED ONLY TO:
 ATLANTIC PROPERTY, LLC
 350 WIRELESS BOULEVARD
 HAUPPAUGE, NEW YORK 11788

REVISIONS _____ JOB # _____ DATE _____