

CERTIFIED TO: 121 NOYACK PATH LLC
 OMNI TITLE AGENCY
 BANK UNITED, N.A.

JOB NO.: 2014-101
 MAP NO.:
 FILED:
 REVISIONS:
 REV. PER S.C.D.H.S. COMMENTS 3/6/14
 PREP. FOR TOWN PERMIT 5/6/14
 LOC FOUNDATION 8/22/14
 ADD ADDITIONAL CERTS 8/28/2014

LICENSE NO.: 050363

HANDS ON SURVEYING


26 SILVER BROOK DRIVE
 FLANDERS, NEW YORK
 11901
 TEL: (631)-369-8312 - FAX: (631)-369-8313
 MARTIN D. HAND L.S.



COPIES OF THIS SURVEY MAP, EITHER PAPER OR ELECTRONIC, NOT BEARING THE LAND SURVEYORS INKED SEAL OR EMBOSSED SEAL SHALL NOT BE CONSIDERED TO BE A VALID COPY AND SHALL NOT BE USED FOR ANY PURPOSE.

EASEMENT AND/OR SUBSURFACE STRUCTURES RECORDED OR UNRECORDED ARE NOT GUARANTEED UNLESS PHYSICALLY EVIDENT AT THE TIME OF SURVEY.
 THE OFFSET (OR DIMENSIONS) SHOWN HEREON FROM THE STRUCTURES TO THE PROPERTY LINES ARE FOR A SPECIFIC PURPOSE AND USE AND THEREFORE ARE NOT INTENDED TO GUIDE THE ERECTION OF FENCES, RETAINING WALLS, POOLS, PATIOS, PLANTING AREAS, ADDITIONS TO BUILDINGS AND ANY OTHER CONSTRUCTION.
 UNAUTHORIZED ALTERATION OR ADDITION TO THIS SURVEY IS A VIOLATION OF SECTION 7209 OF THE NEW YORK STATE EDUCATION LAW.
 COPIES OF THIS SURVEY MAP NOT BEARING THE LAND SURVEYORS INKED SEAL OR EMBOSSED SEAL SHALL NOT BE CONSIDERED TO BE A VALID TITLE COPY.
 CERTIFICATIONS INDICATED HEREON SHALL RUN ONLY TO THE PERSONS FOR WHOM THE SURVEY IS PREPARED AND ON HIS BEHALF TO THE TITLE COMPANY, GOVERNMENTAL AGENCY AND LENDING INSTITUTION LISTED HEREON, AND TO THE ASSIGNEES OF THE LENDING INSTITUTION. CERTIFICATIONS ARE NOT TRANSFERABLE TO ADDITIONAL INSTITUTIONS OR SUBSEQUENT OWNERS.

UNCLE LEO'S LANE

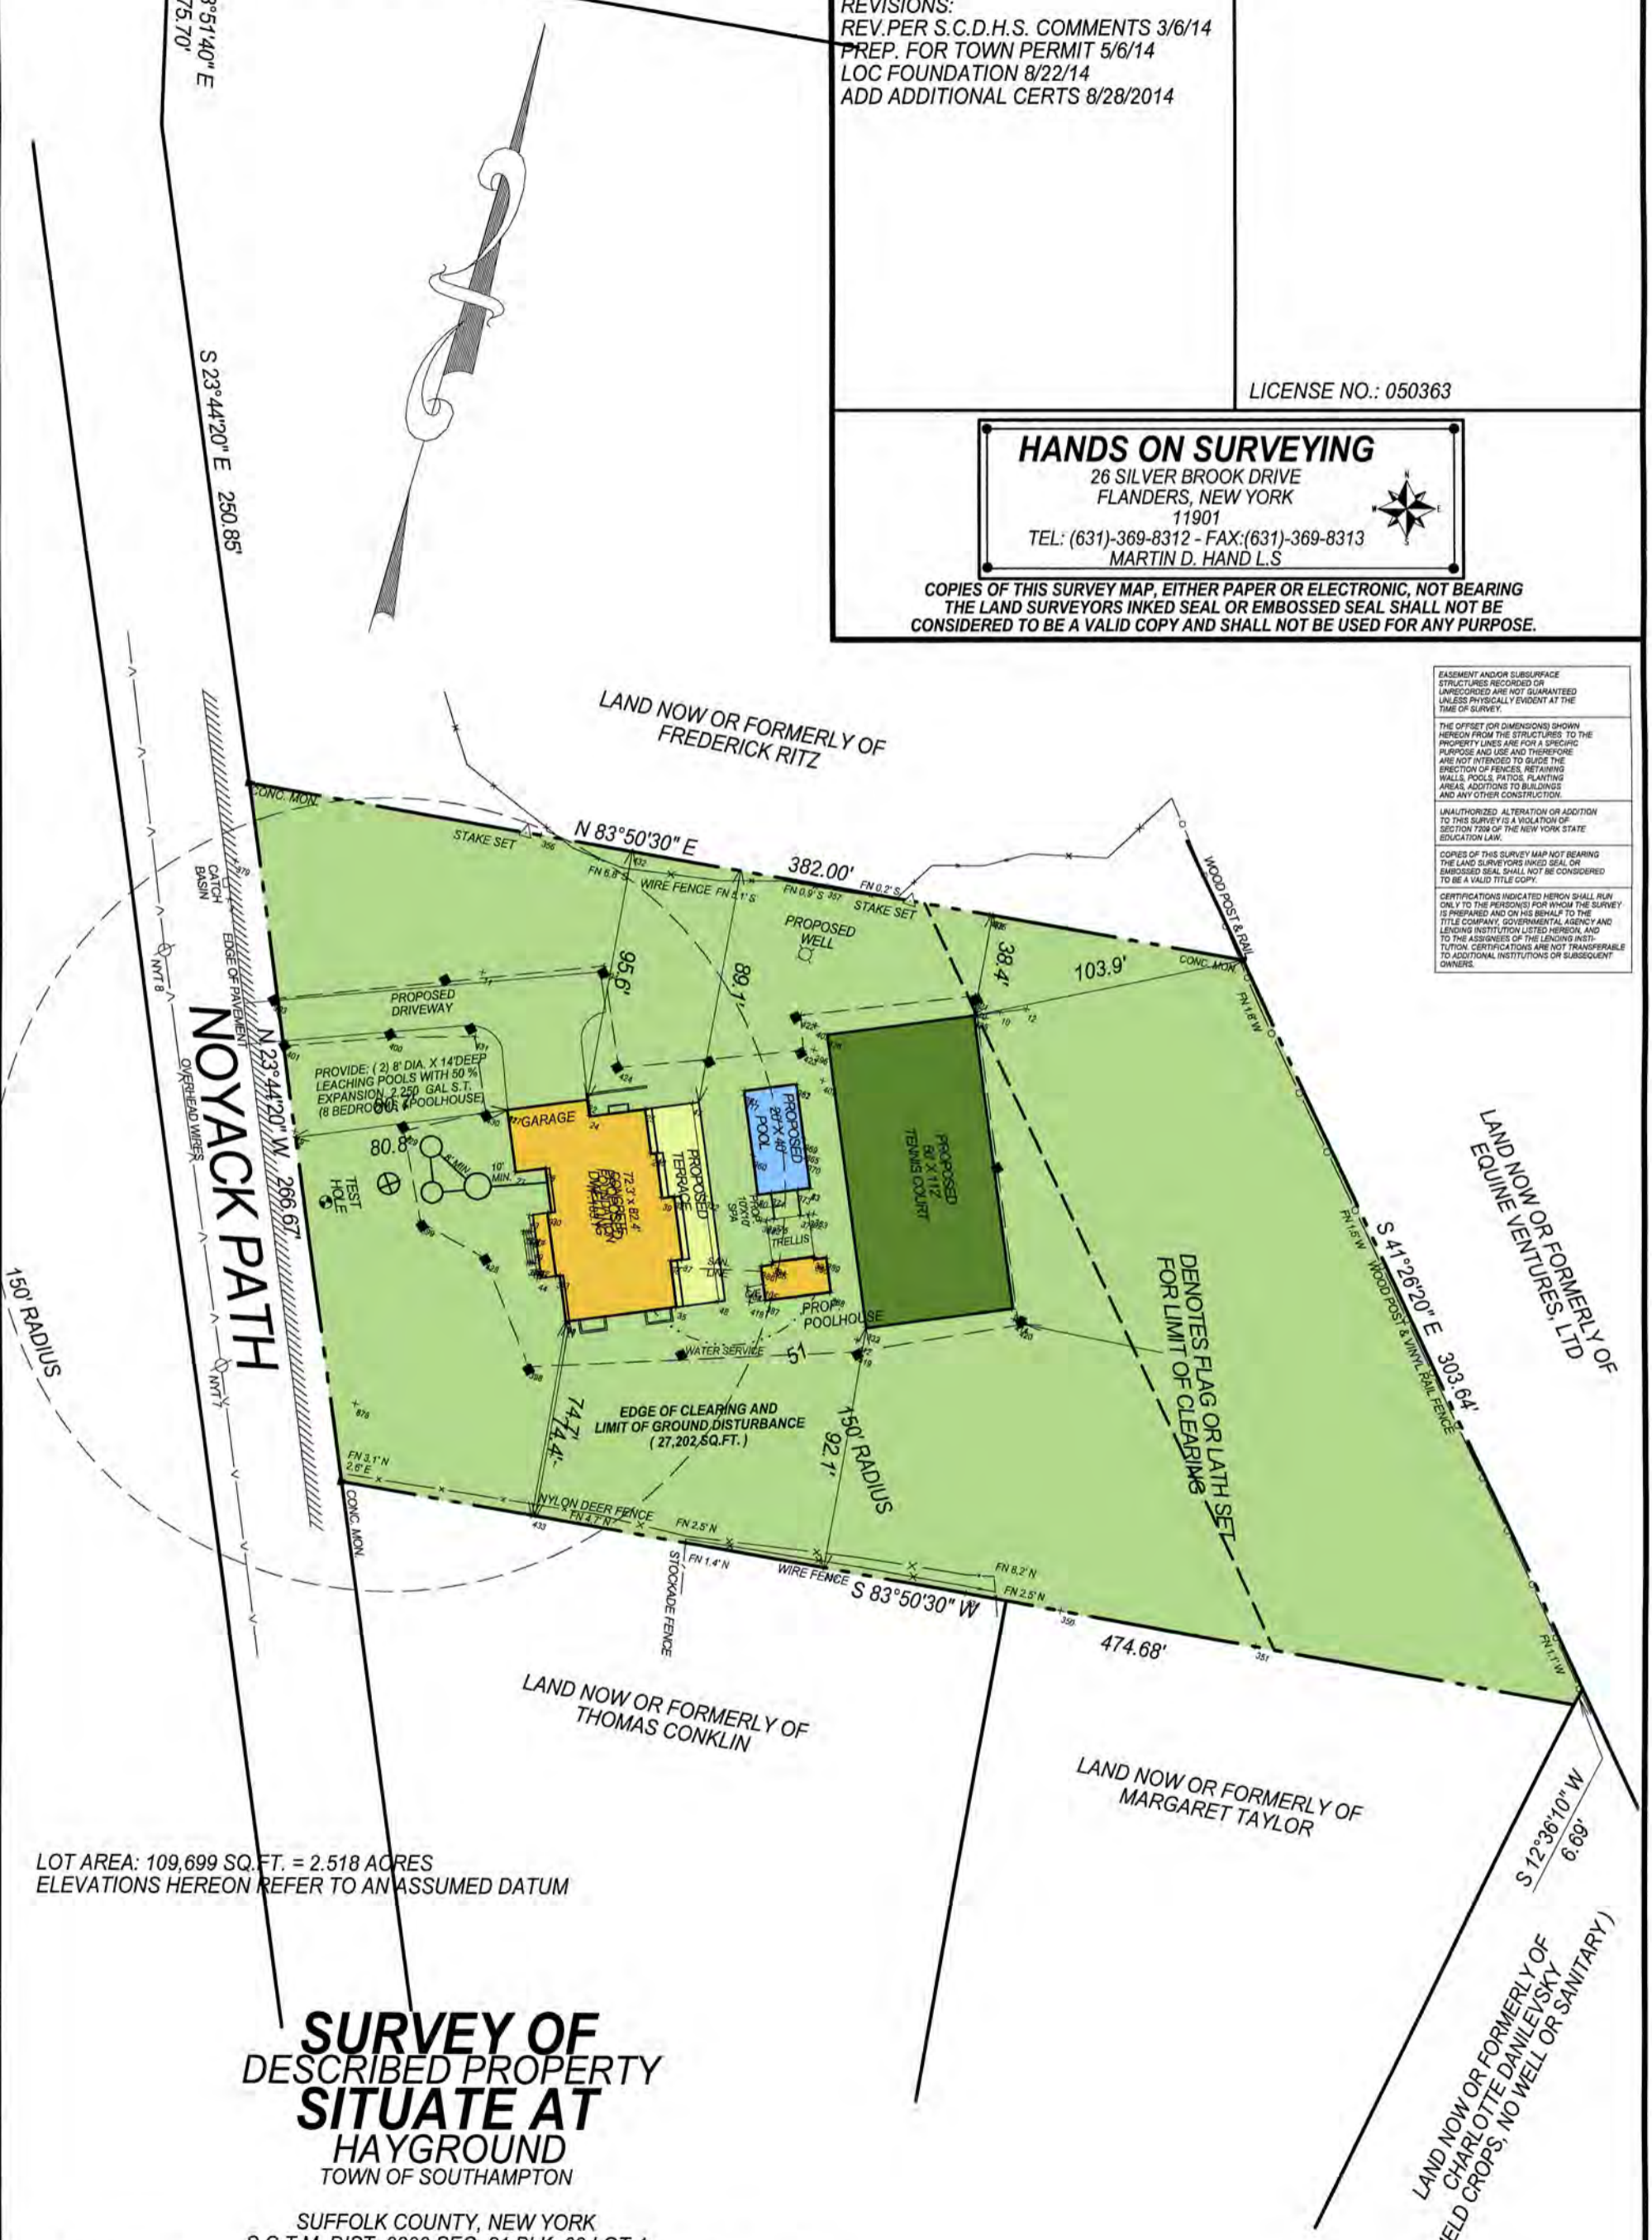

NOYACK PATH

SURVEY OF DESCRIBED PROPERTY SITUATE AT HAYGROUND TOWN OF SOUTHAMPTON

SUFFOLK COUNTY, NEW YORK
 S.C.T.M. DIST. 0900 SEC. 81 BLK. 02 LOT 4

LOT AREA: 109,699 SQ. FT. = 2.518 ACRES
 ELEVATIONS HEREON REFER TO AN ASSUMED DATUM

