

'ENDLESS SUMMER' HYDRANGEA




'LIMELIGHT' HYDRANGEA



'TARDIVA' HYDRANGEA



SALVIA

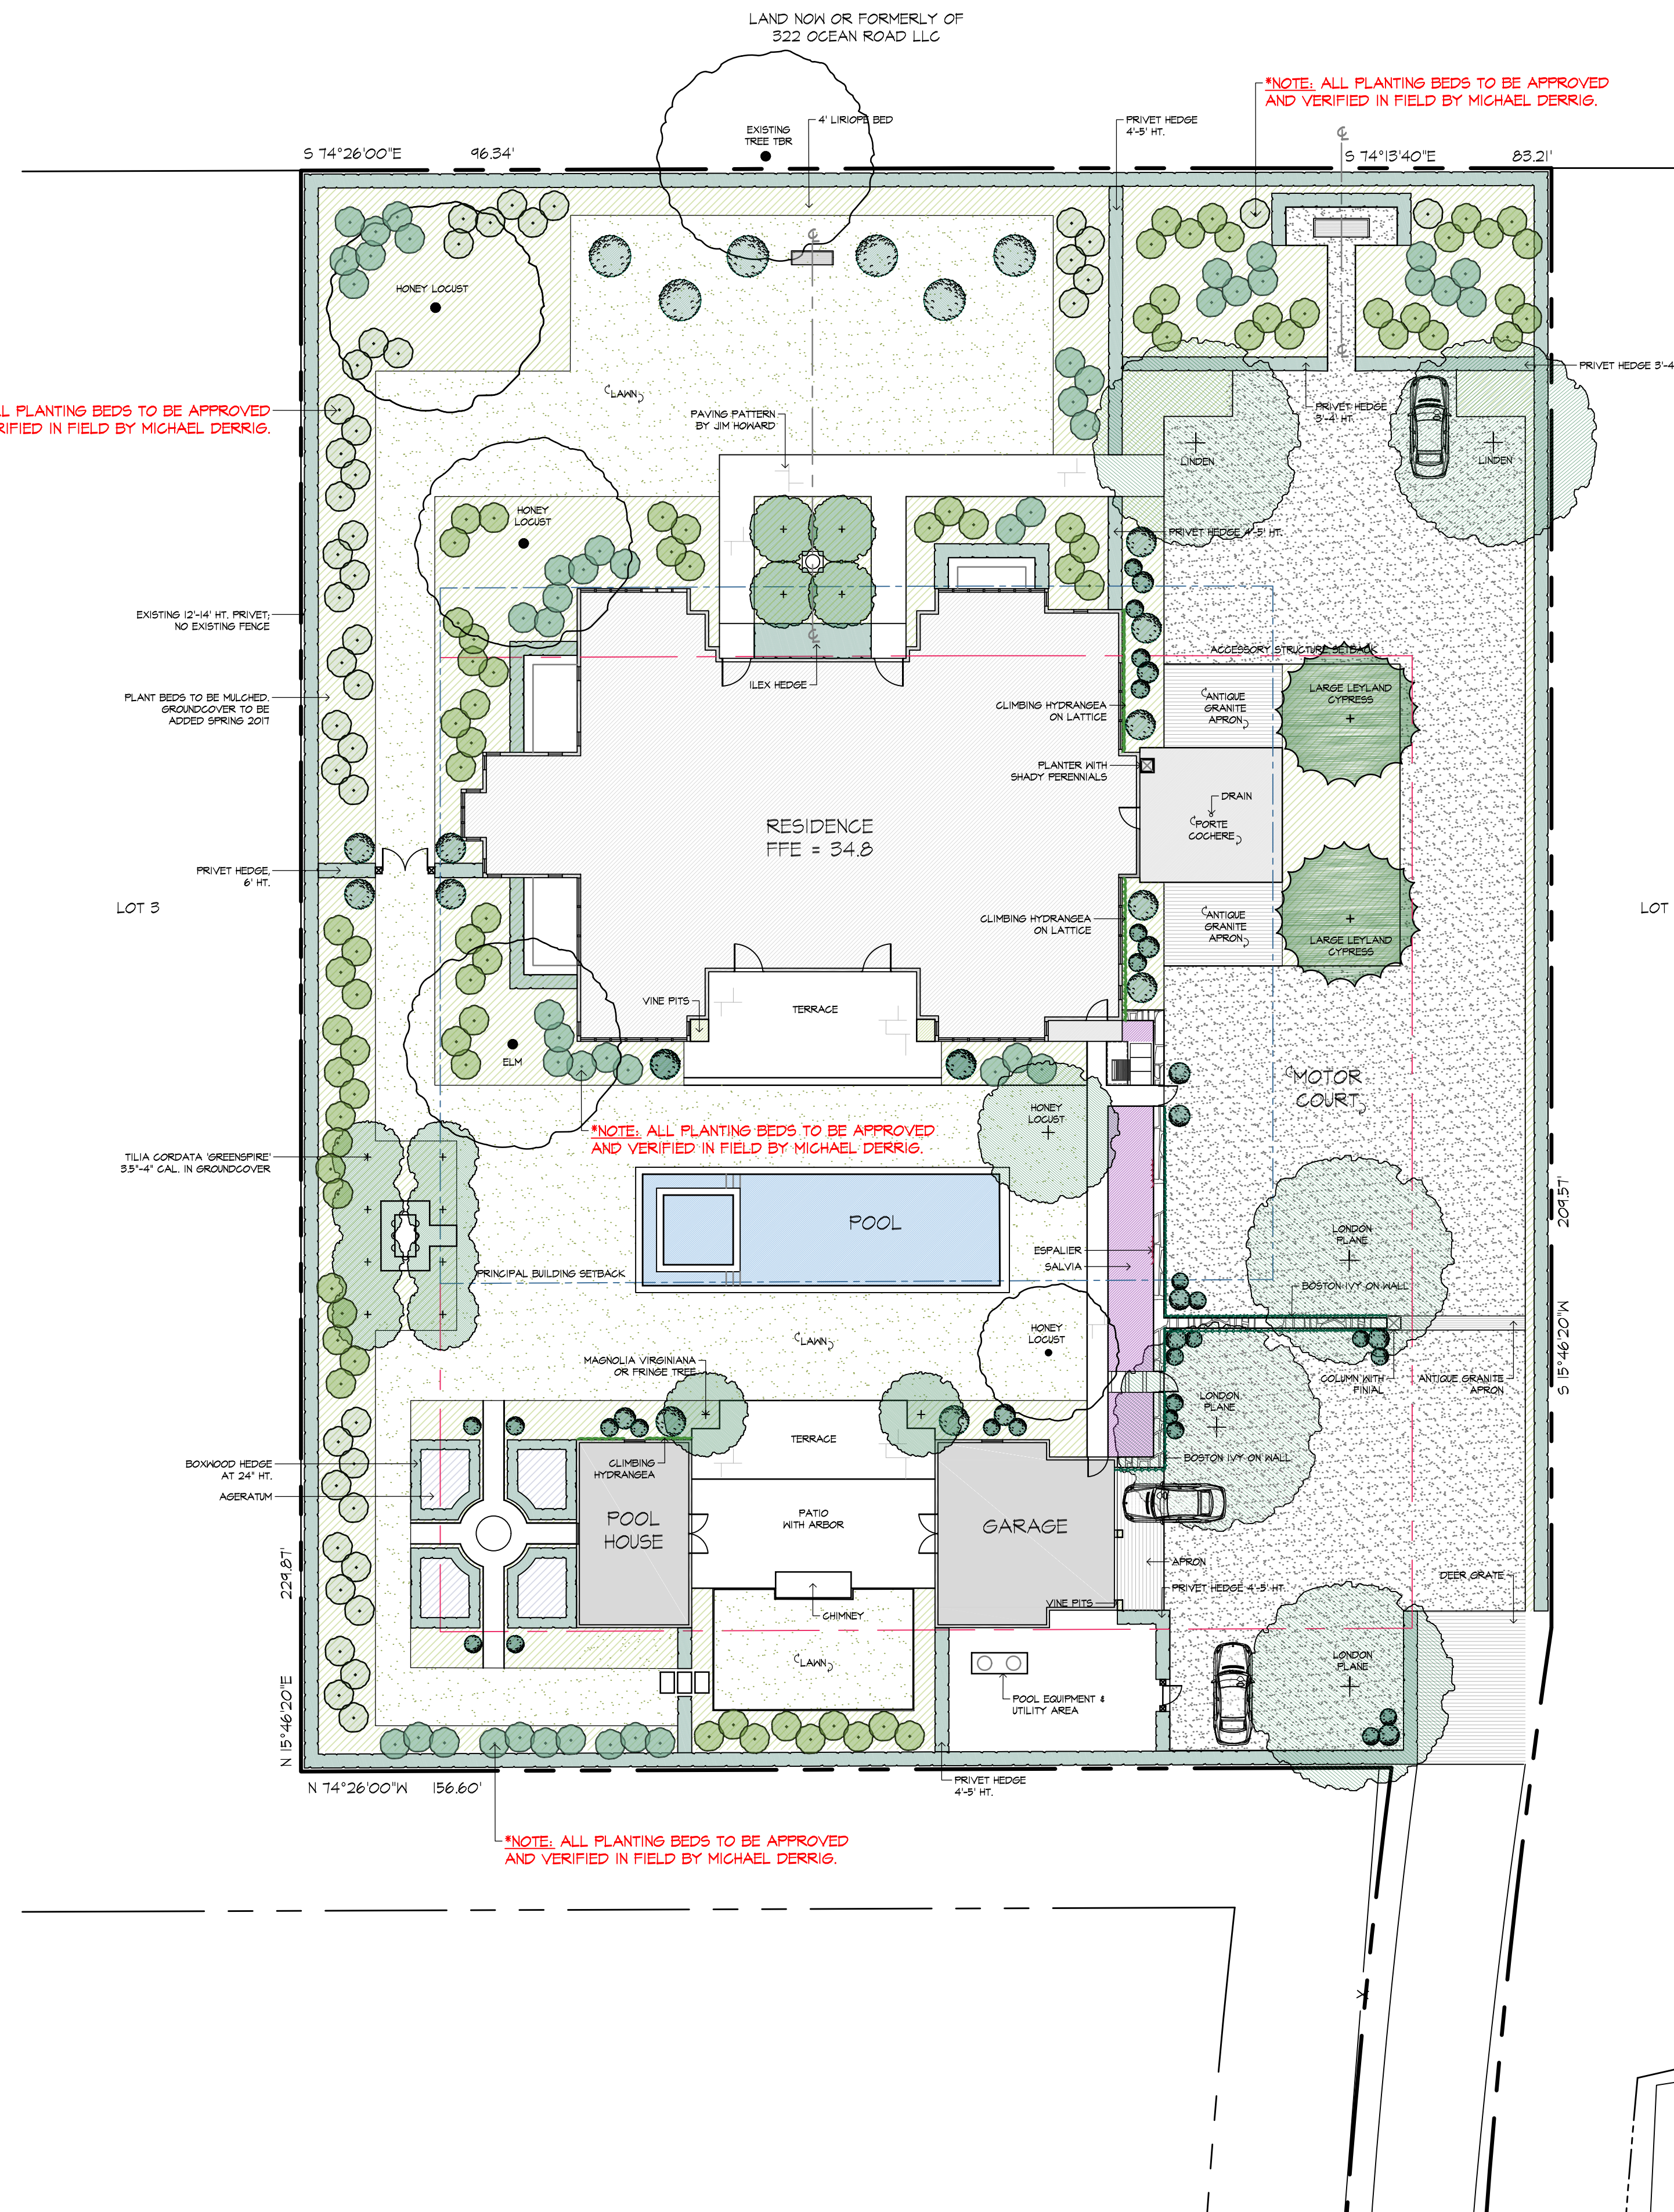

LEGEND:

- EXISTING TREE
- PROPOSED TREE
- EXISTING EVERGREEN
- 'TARDIVA' HYDRANGEA, TYP.
- 'ENDLESS SUMMER' HYDRANGEA, TYP.
- 'LIMELIGHT' HYDRANGEA, TYP.
- BOXWOOD
- PRIVET HEDGE
- SALVIA 'VICTORIA BLUE', ANNUAL-NOT INCLUDED
- AGERATUM 'BLUE DANUBE', ANNUAL-NOT INCLUDED
- GROUNDCOVER

*NOTE: ALL PLANTING BEDS TO BE APPROVED AND VERIFIED IN FIELD BY MICHAEL DERRIG.

PRELIMINARY PLAN;
NOT FOR CONSTRUCTION

General Conditions & Notes:
 • S.C.T.M. : 900-087-02-17.3
 • Lot Size: 47,220 sq ft or 1.0841 acres
 • Plan prepared by Michael Derrig Landscape Architect, PLLC.
 • Survey provided by:
 Steven Barylski, Land Surveyor
 P.O. Box 6005
 Southampton, NY 11969
 • Design intent only. Not for construction.


Revisions:		
Number	Date	Description
05	Oct. 17, 2016	Revised per client's comments
04	Oct. 5, 2016	Revised per as-builts
03	Sept. 20, 2016	Revised per client's comments

Date: March 16, 2016 Scale: 1/16" = 1'-0"
 Drawn by: AJ Checked by: MSD

70 Matthews Lane
 Bridgehampton, New York

Michael Derrig Landscape Architect, PLLC.
 1796 Sag Harbor Turnpike, Sag Harbor, N.Y. 11963
 P:(631) 725-0018 F:(631) 725-1490

Drawing Title:
 Conceptual Landscape
 Plan

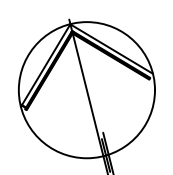

Sheet No.
CL