

BASEMENT PLAN


Brian O'Keefe Architect, P.C.

445 West 162nd Street
 New York, NY 10032
 Phone: 212.957.9790
 Fax: 212.245.0157

These Architectural Drawings were prepared by, and are the sole property of, Brian O'Keefe Architect, P.C. Unauthorized use or duplication of these drawings is prohibited by law and will subject the violator to damages under Title 17, United States Code and other applicable laws.
 Copyright by Brian O'Keefe Architect, P.C. ©

142 CRESTVIEW LANE
 SAGAPONACK, NY 11962

DATE: AUGUST 18, 2020

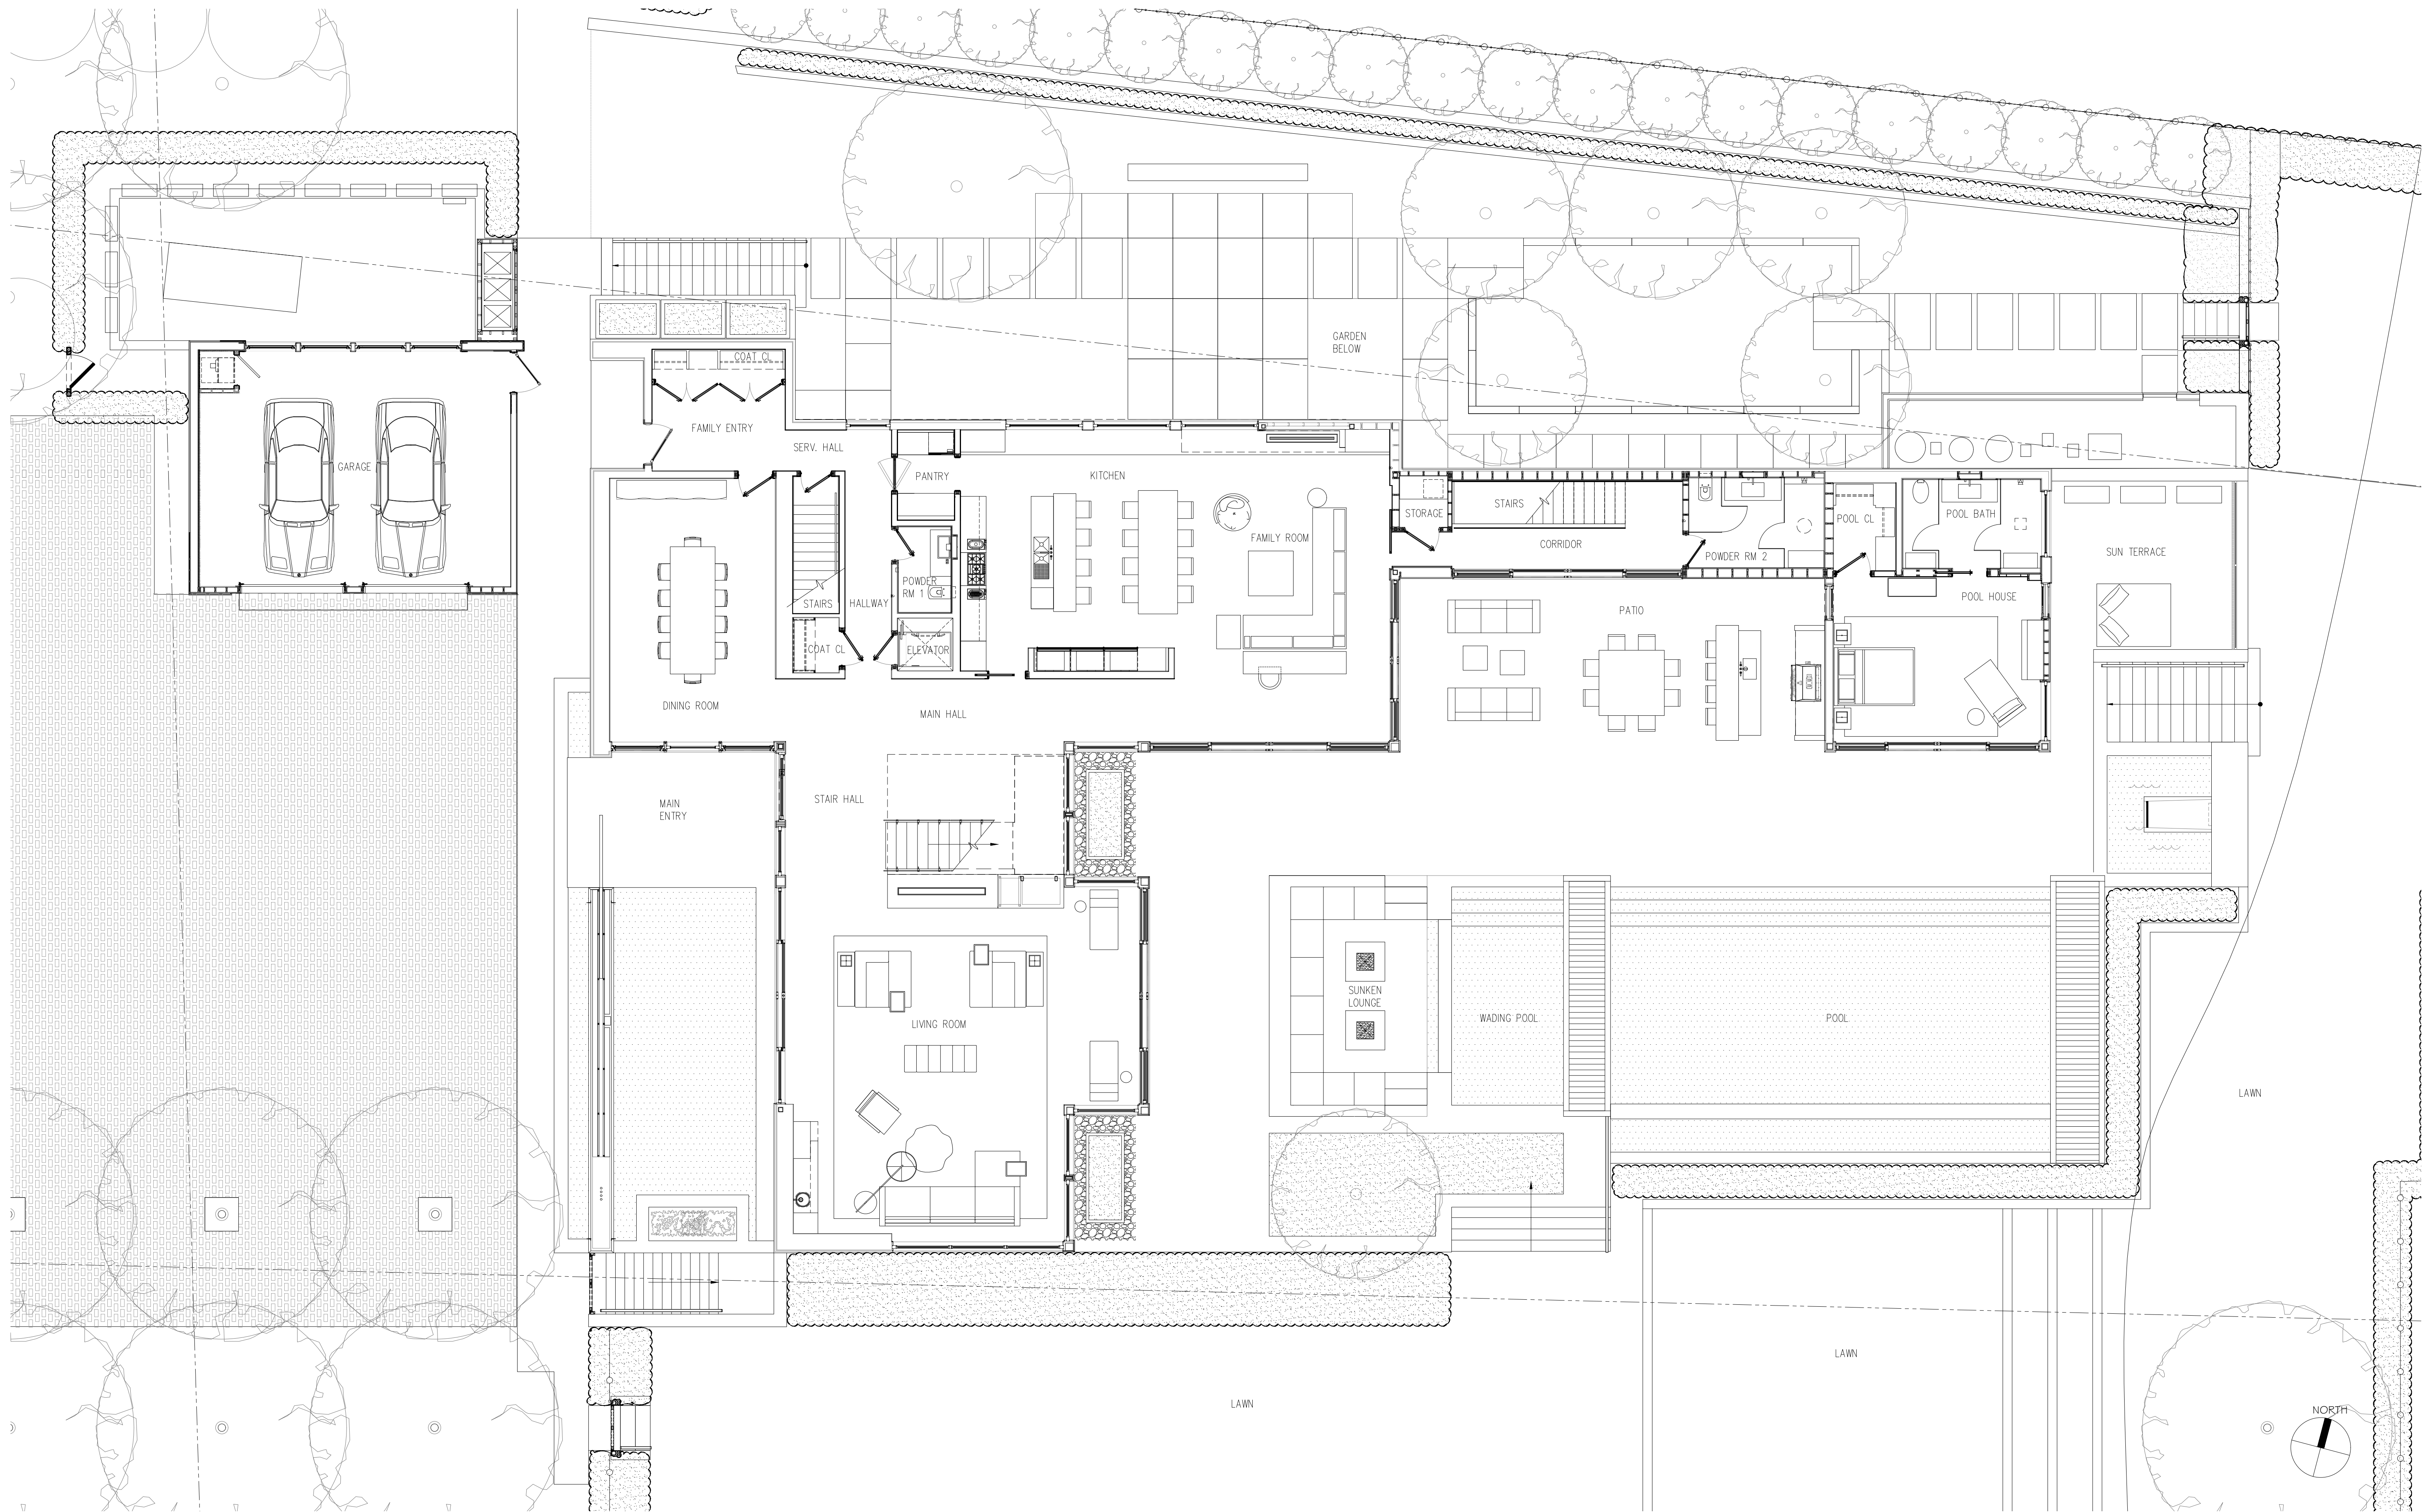

1st FLOOR PLAN

Brian O'Keefe Architect, P.C.



445 West 162nd Street
 New York, NY 10032
 Phone: 212.957.9790
 Fax: 212.245.0157

These Architectural Drawings were prepared by, and are the sole property of, Brian O'Keefe Architect, P.C. Unauthorised use or duplication of these drawings is prohibited by law and will subject the violator to damages under Title 17, United States Code and other applicable laws.

Copyright by Brian O'Keefe Architect, P.C. ©

142 CRESTVIEW LANE
 SAGAPONACK, NY 11962

DATE: AUGUST 18, 2020

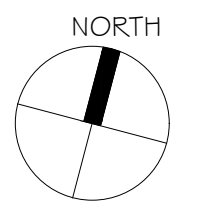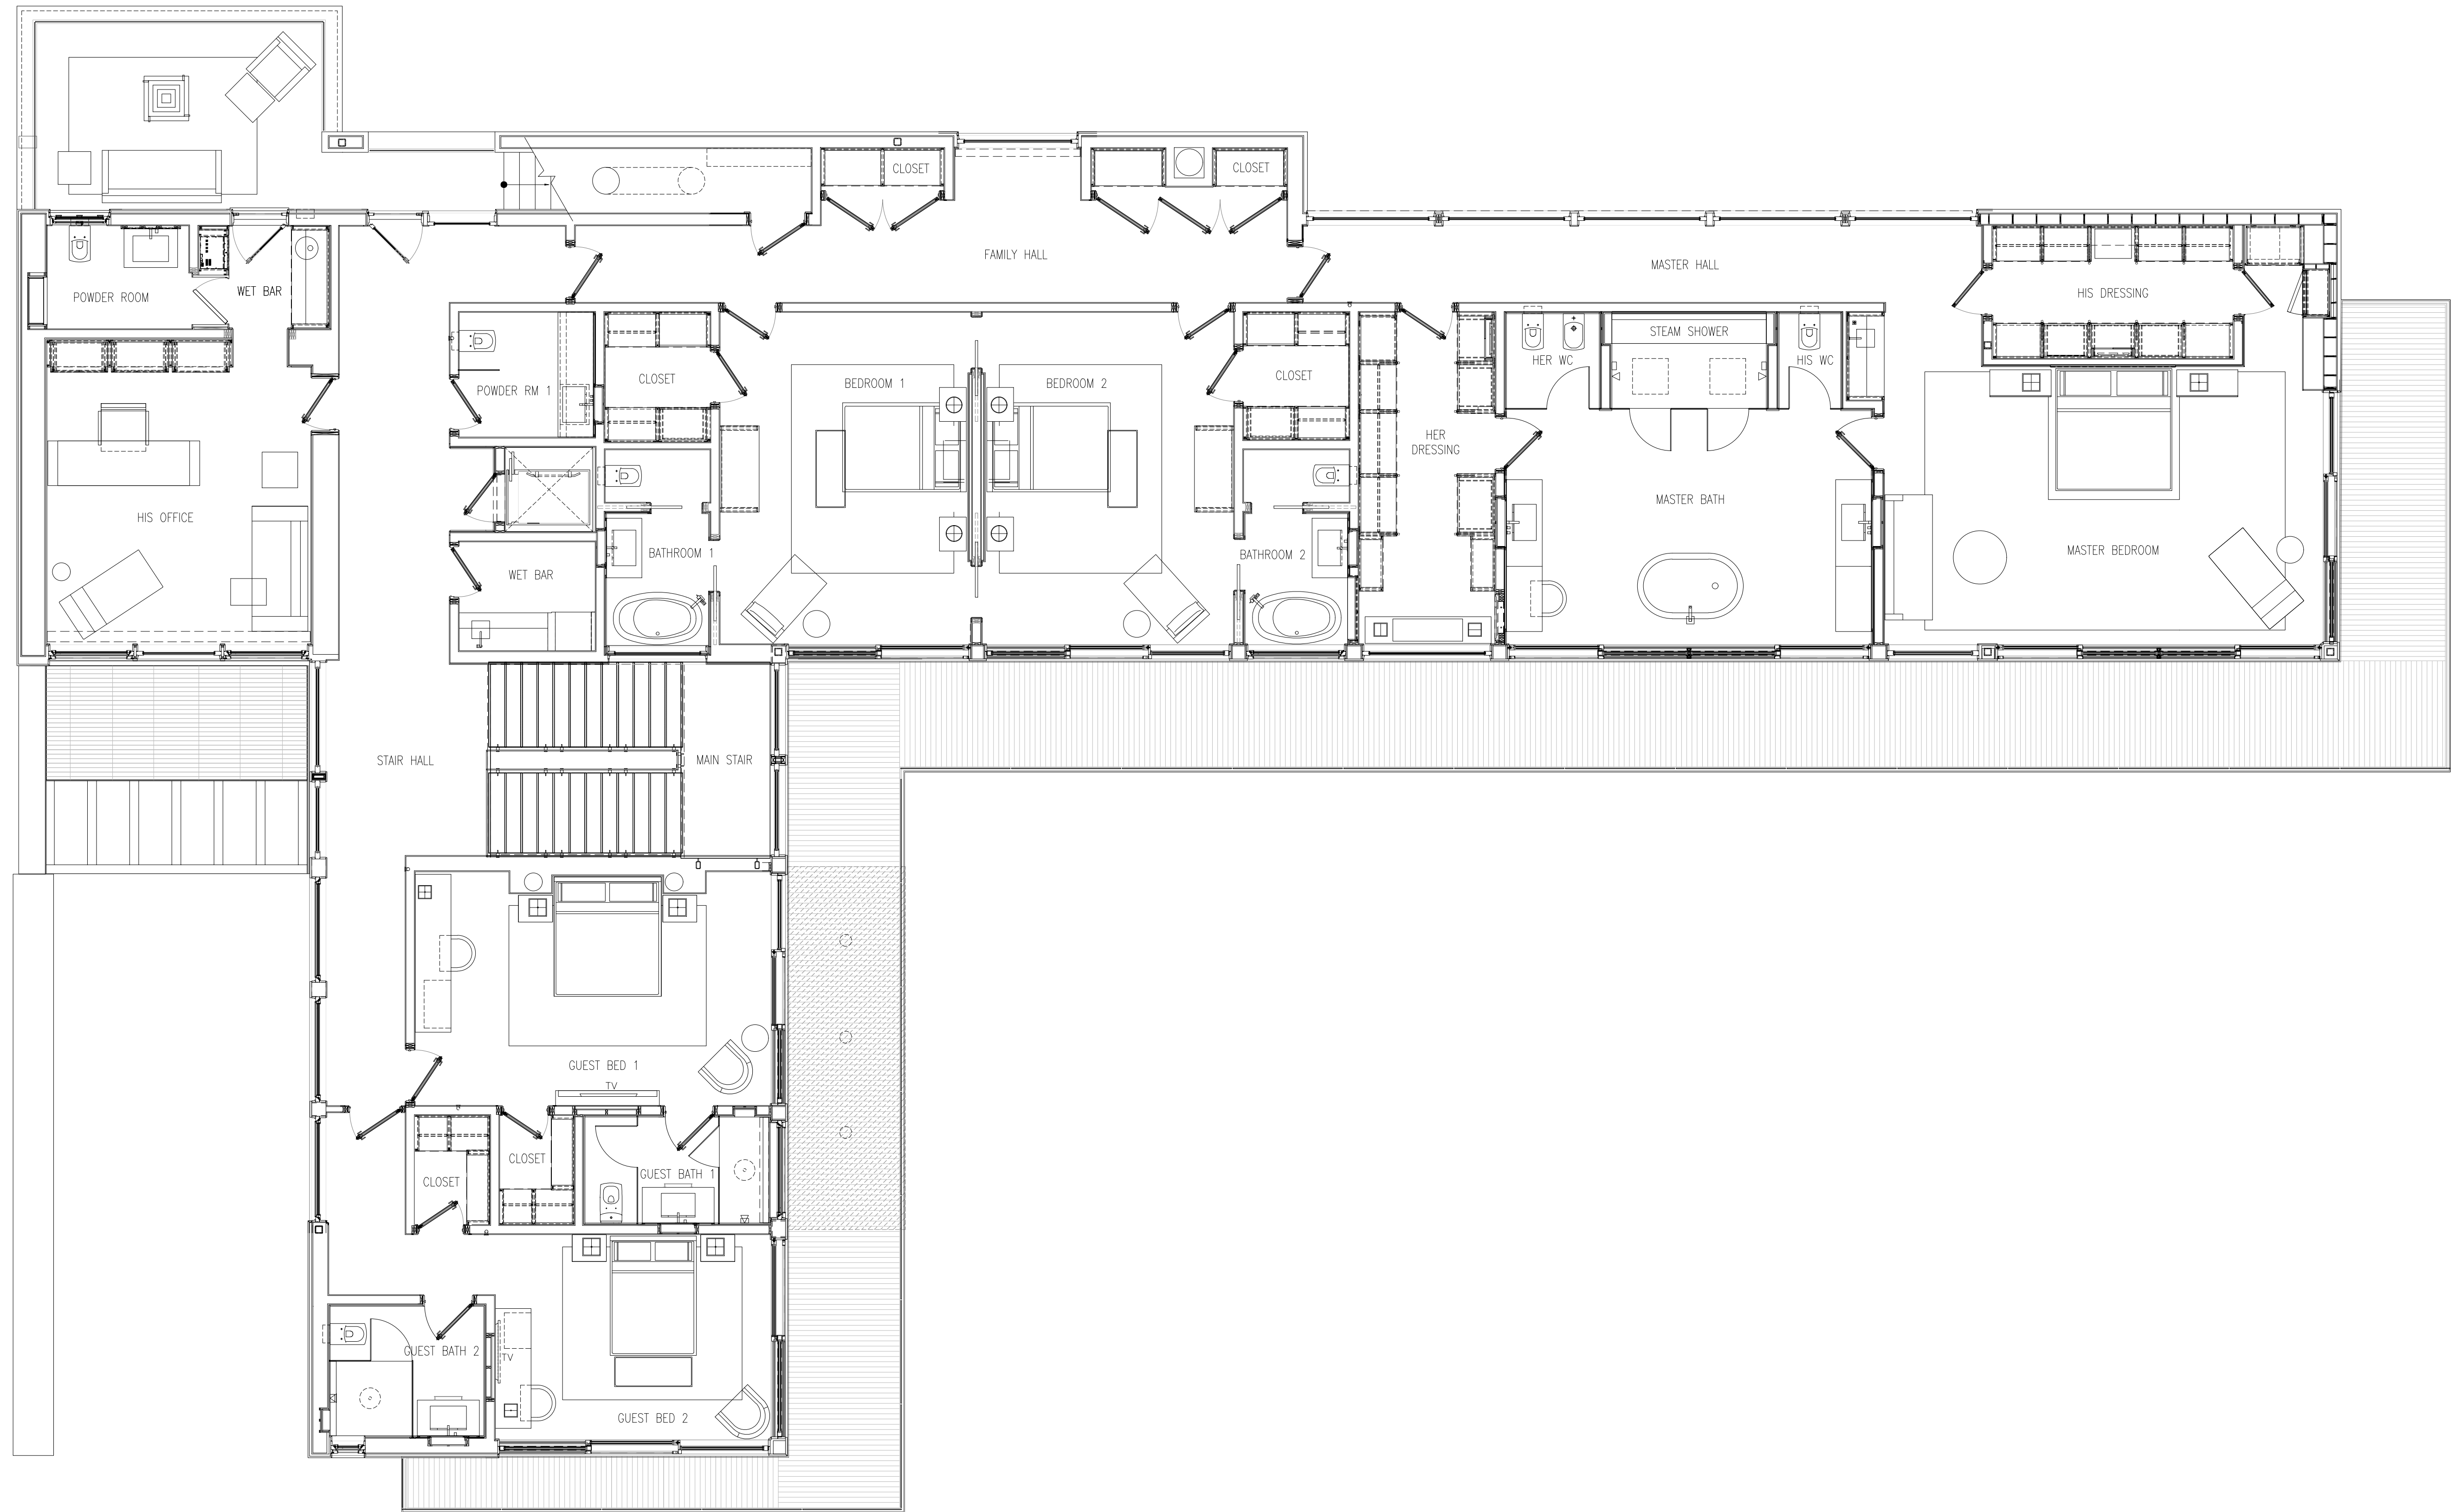

2nd FLOOR PLAN


Brian O'Keefe Architect, P.C.

445 West 162nd Street
 New York, NY 10032
 Phone: 212.957.9790
 Fax: 212.245.0157

These Architectural Drawings were prepared by, and are the sole property of, Brian O'Keefe Architect, P.C. Unauthorized use or duplication of these drawings is prohibited by law and will subject the violator to damages under Title 17, United States Code and other applicable laws.
 Copyright by Brian O'Keefe Architect, P.C. ©

142 CRESTVIEW LANE
 SAGAPONACK, NY 11962

DATE: AUGUST 18, 2020

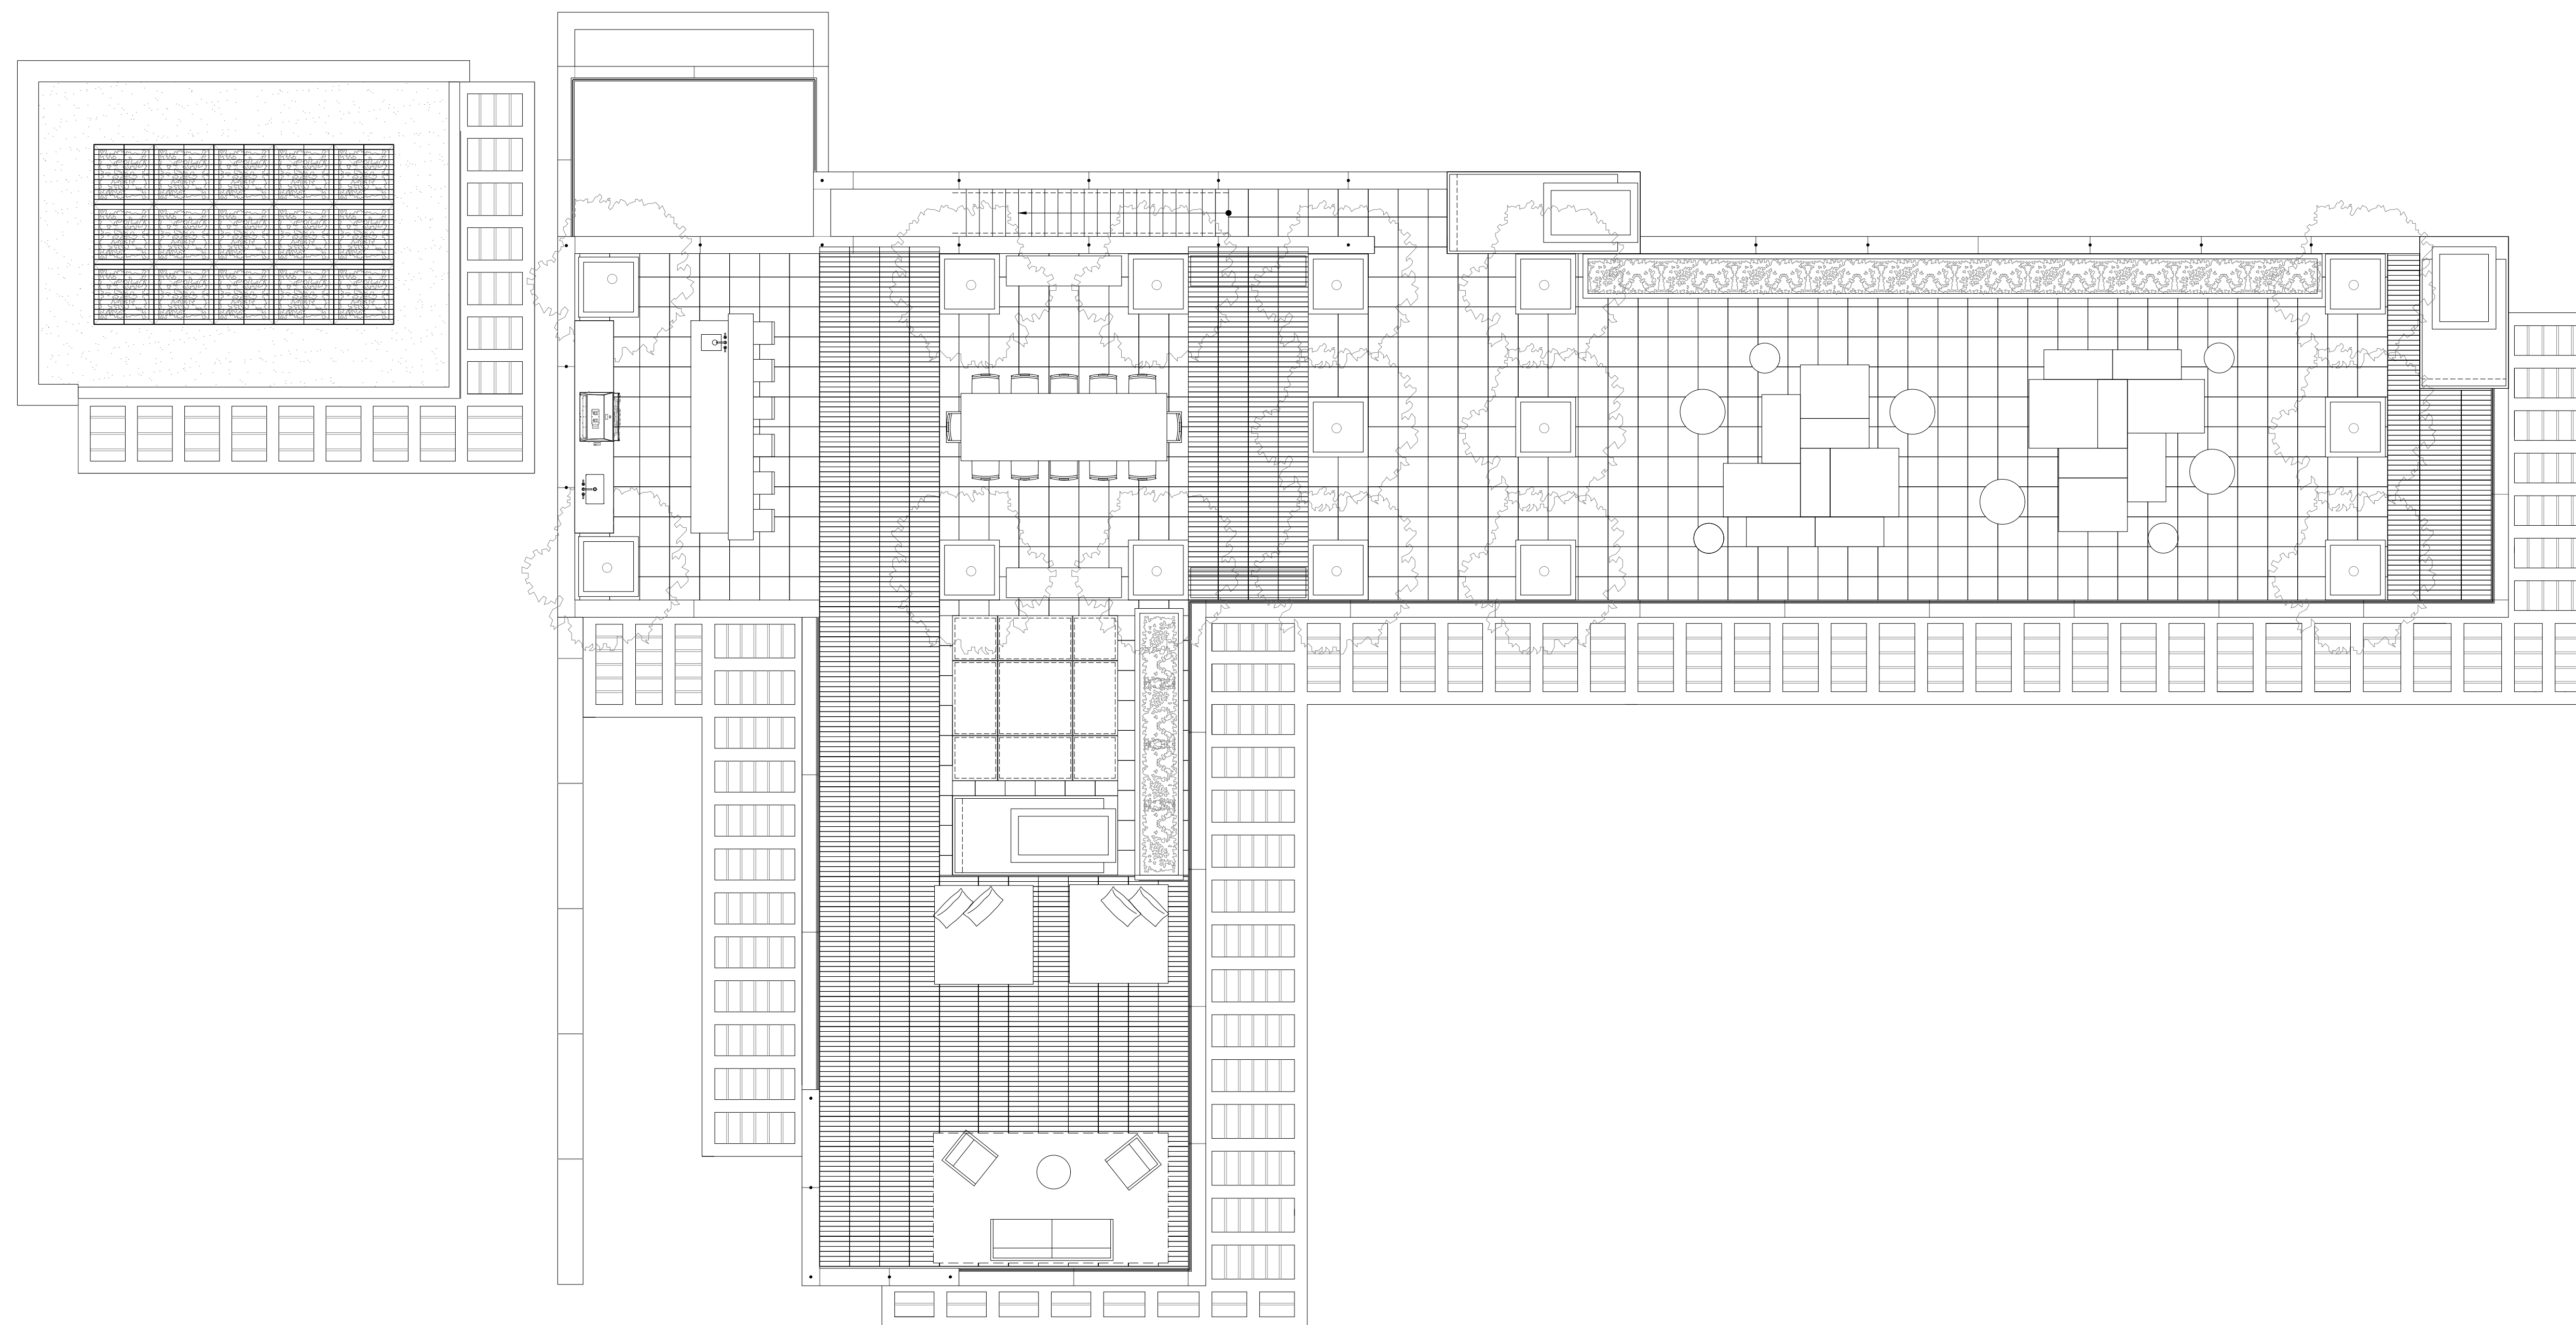


ROOF PLAN

Brian O'Keefe Architect, P.C.

445 West 162nd Street
 New York, NY 10032
 Phone: 212.957.9790
 Fax: 212.245.0157

These Architectural Drawings were prepared by, and are the sole property of, Brian O'Keefe Architect, P.C. Unauthorized use or duplication of these drawings is prohibited by law and will subject the violator to damages under Title 17, United States Code and other applicable laws.
 Copyright by Brian O'Keefe Architect, P.C. ©

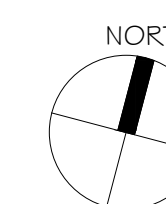

142 CRESTVIEW LANE
 SAGAPONACK, NY 11962

DATE: AUGUST 18, 2020