COMMENTS

FULL

FULL

FULL

FULL

FULL

FULL

FULL

FULL

FULL

FULL

SPACING

AS SHOWN

AS SHOWN

AS SHOWN

AS SHOWN

AS SHOWN


6" O.C.

18" O.C.

30" O.C.

18" O.C.

24" O.C.

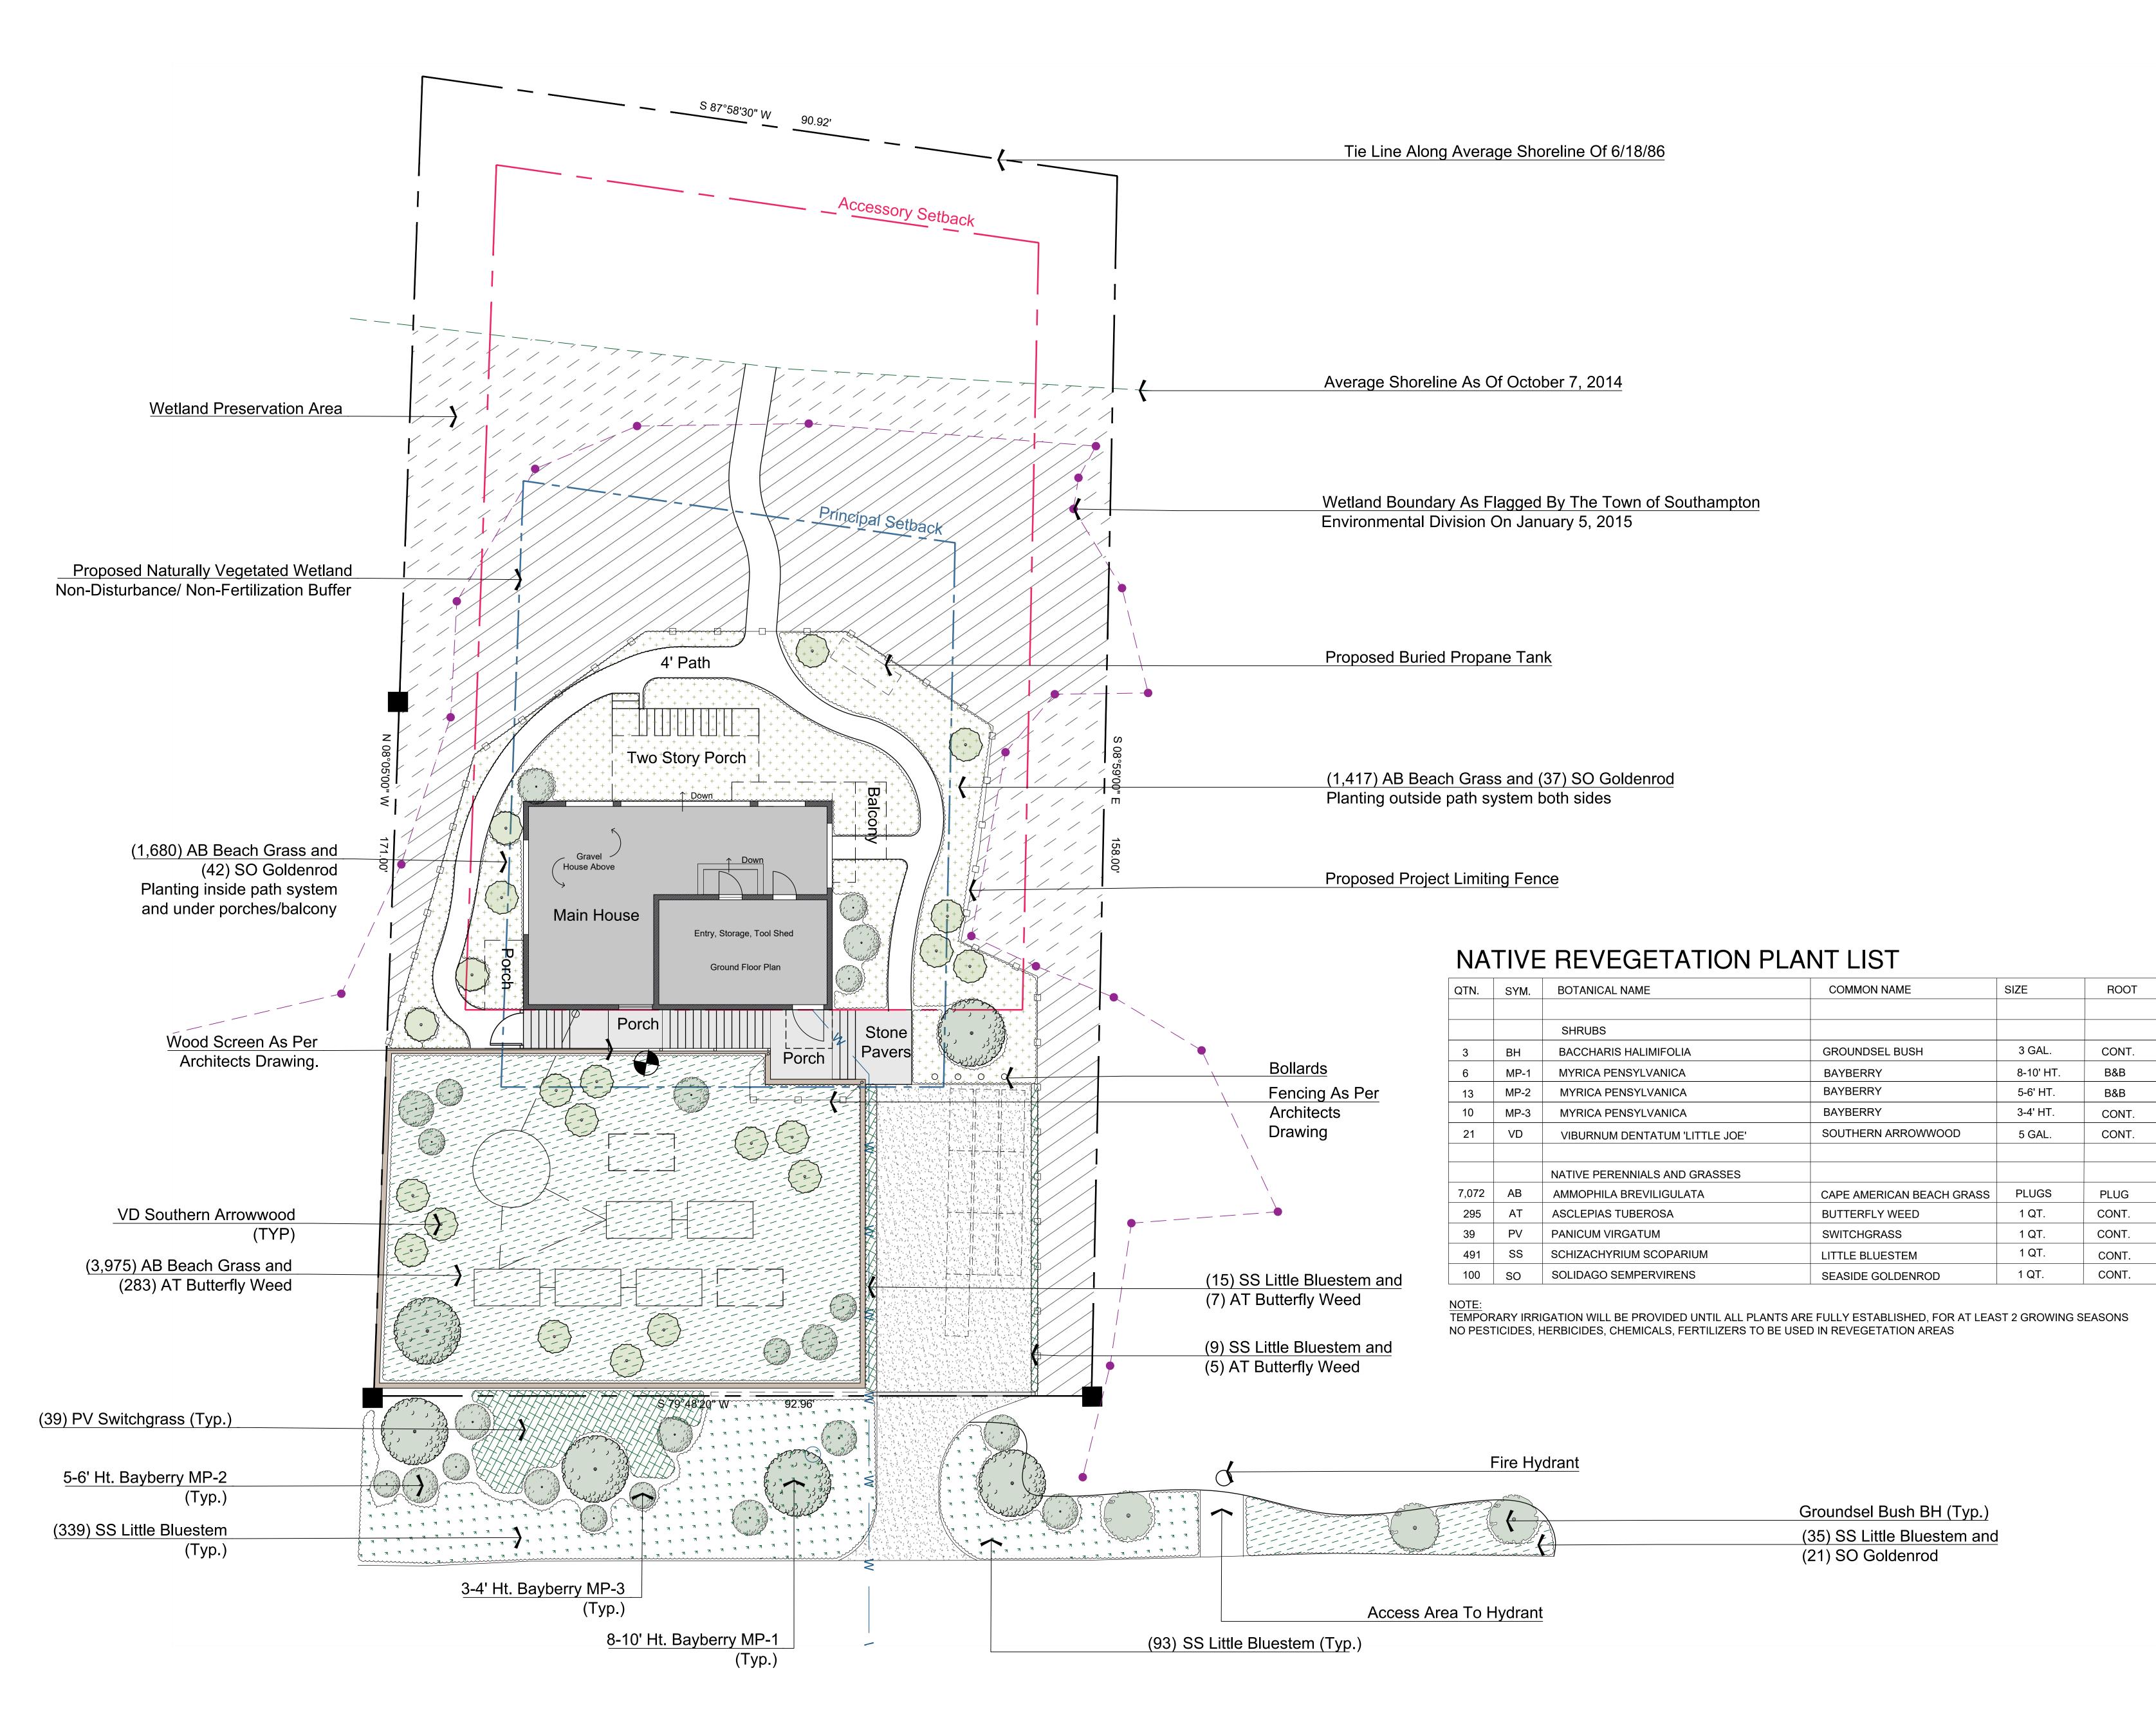

Landscape Plan